


**PUBLIC SANITATION
FACILITY**



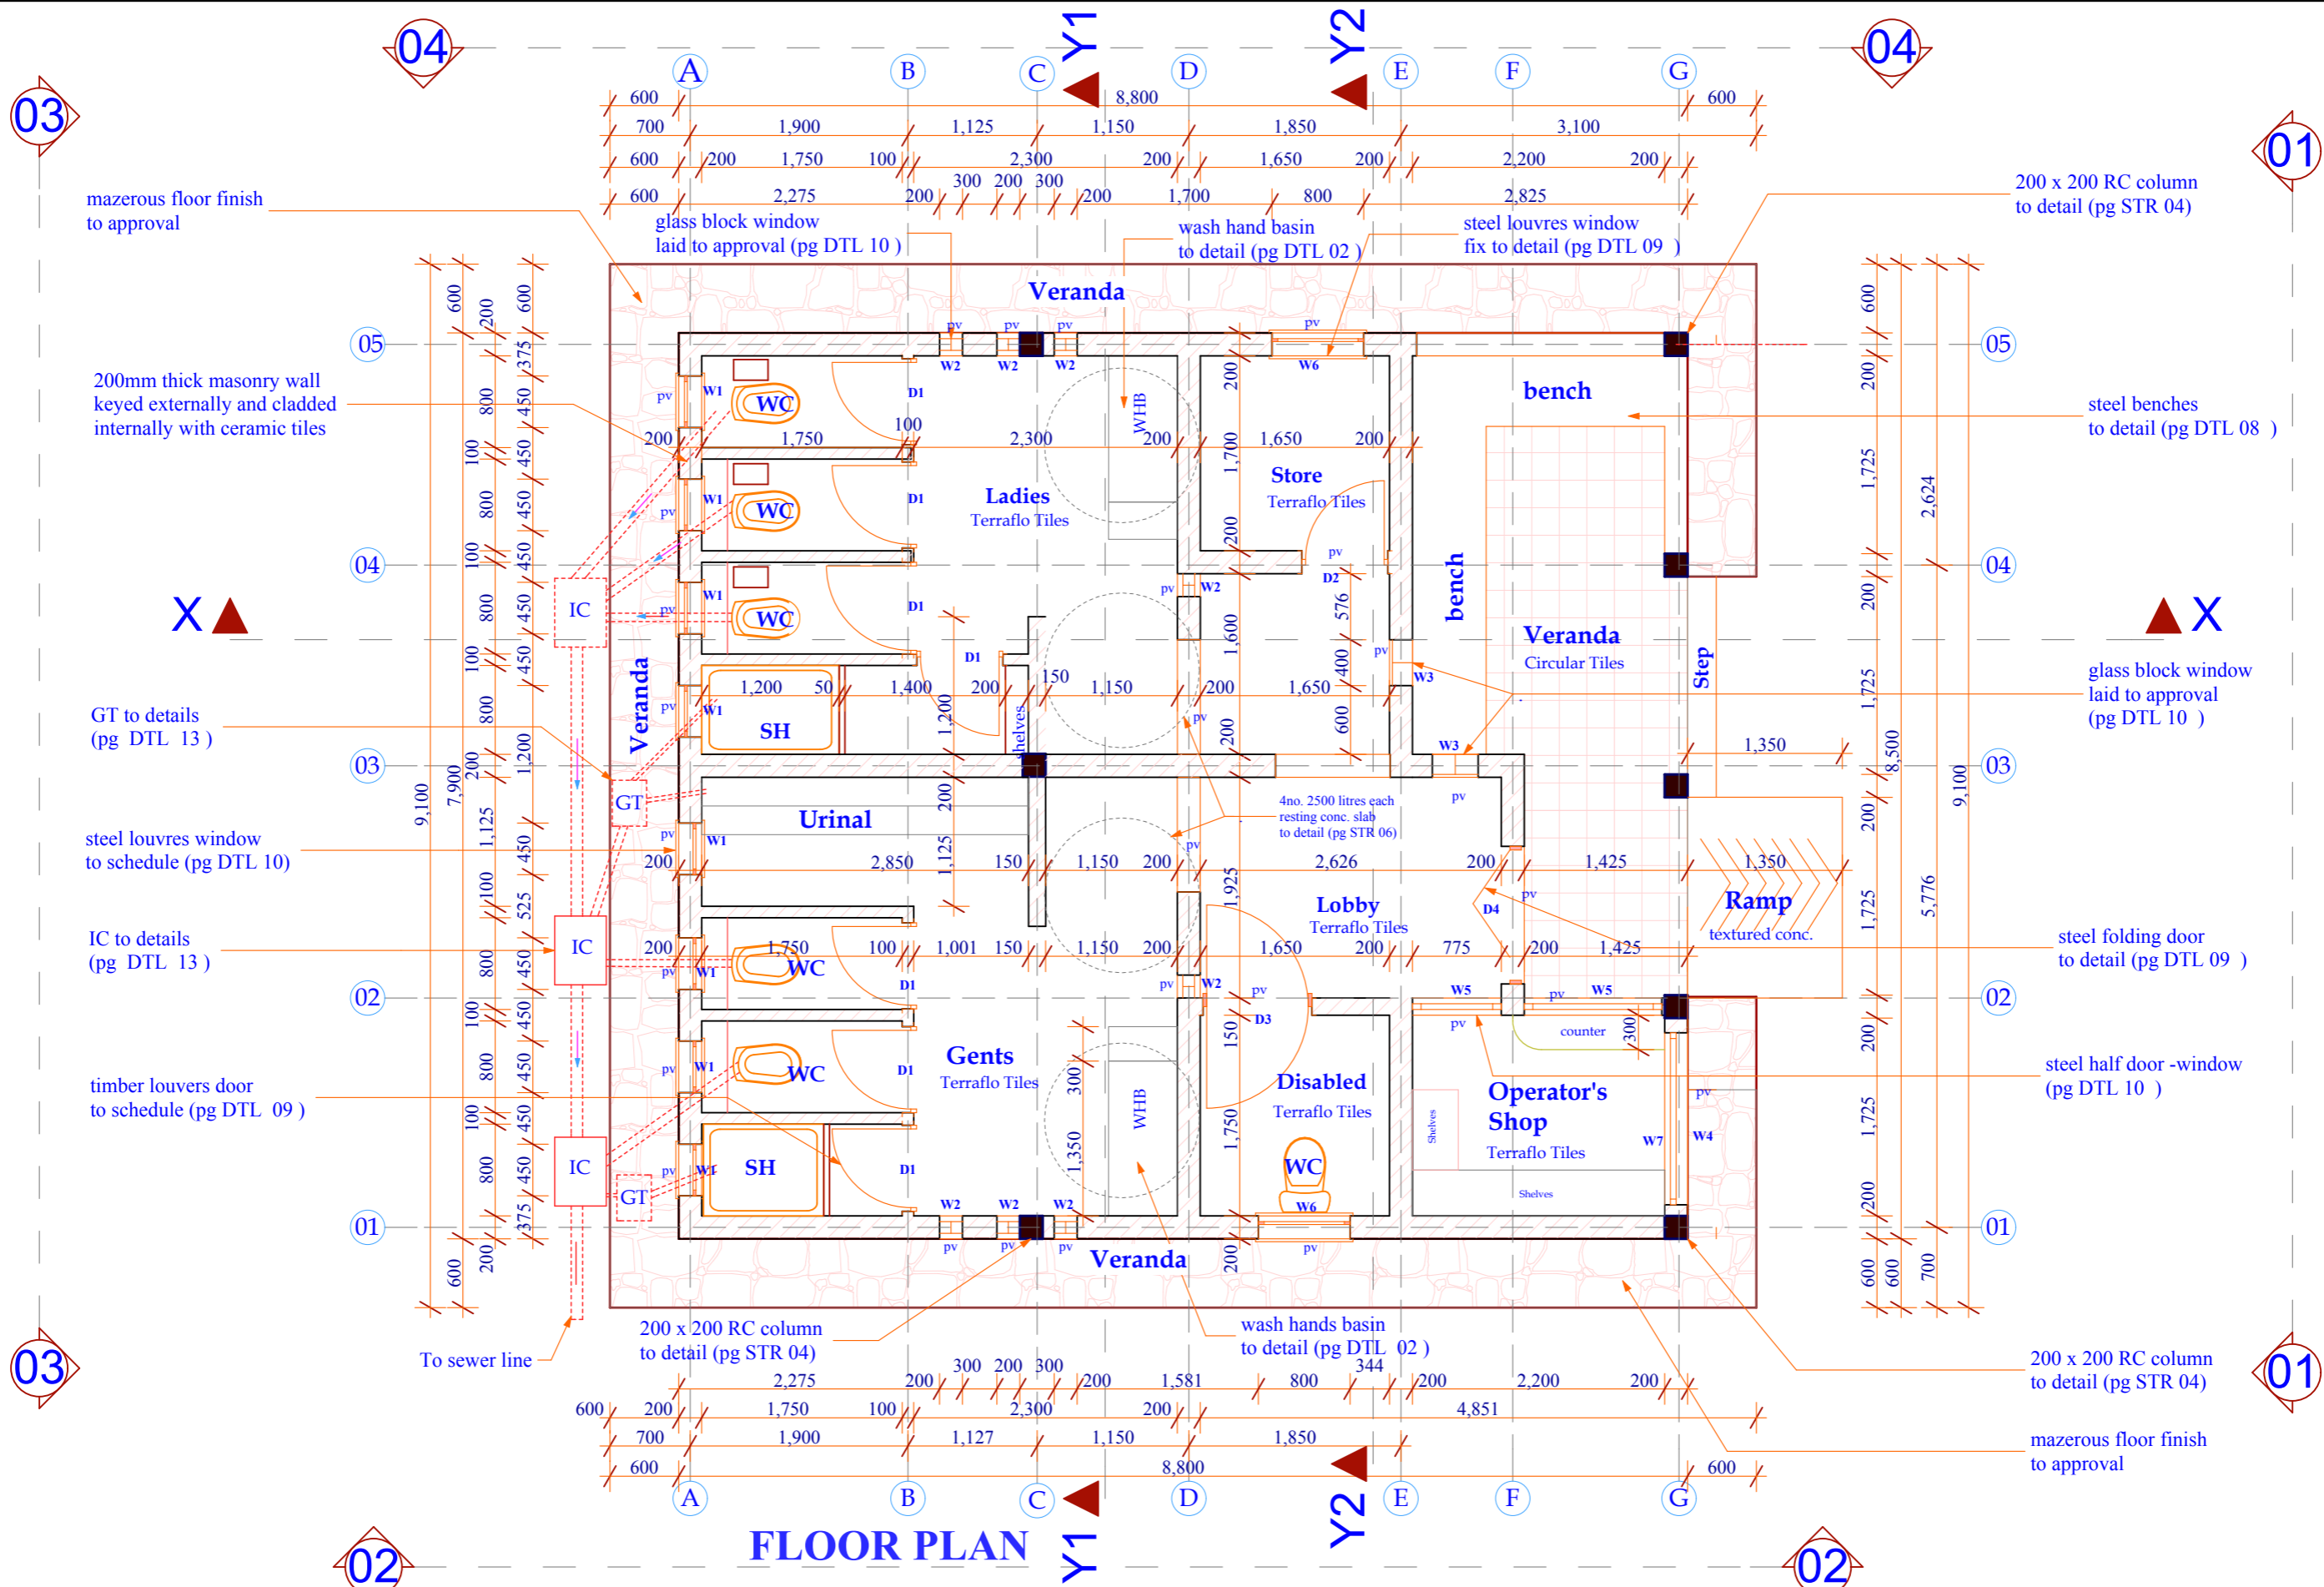

Project Title:
PUBLIC SANITATION BLOCK

Client:
WATER SERVICES TRUST FUND (WSTF)

Drawing Title:
TECHNICAL FLOOR PLAN

Drawing No.:
ARC 02

Designed By:
Edward Kung'u
Eden Mati

Drawn By:
Edward K. Kung'u


Checked By:
John Orwa

Approved by:
CEO - Water Services Trust Fund

Signature.....

Scale: 1: 50

page: 2

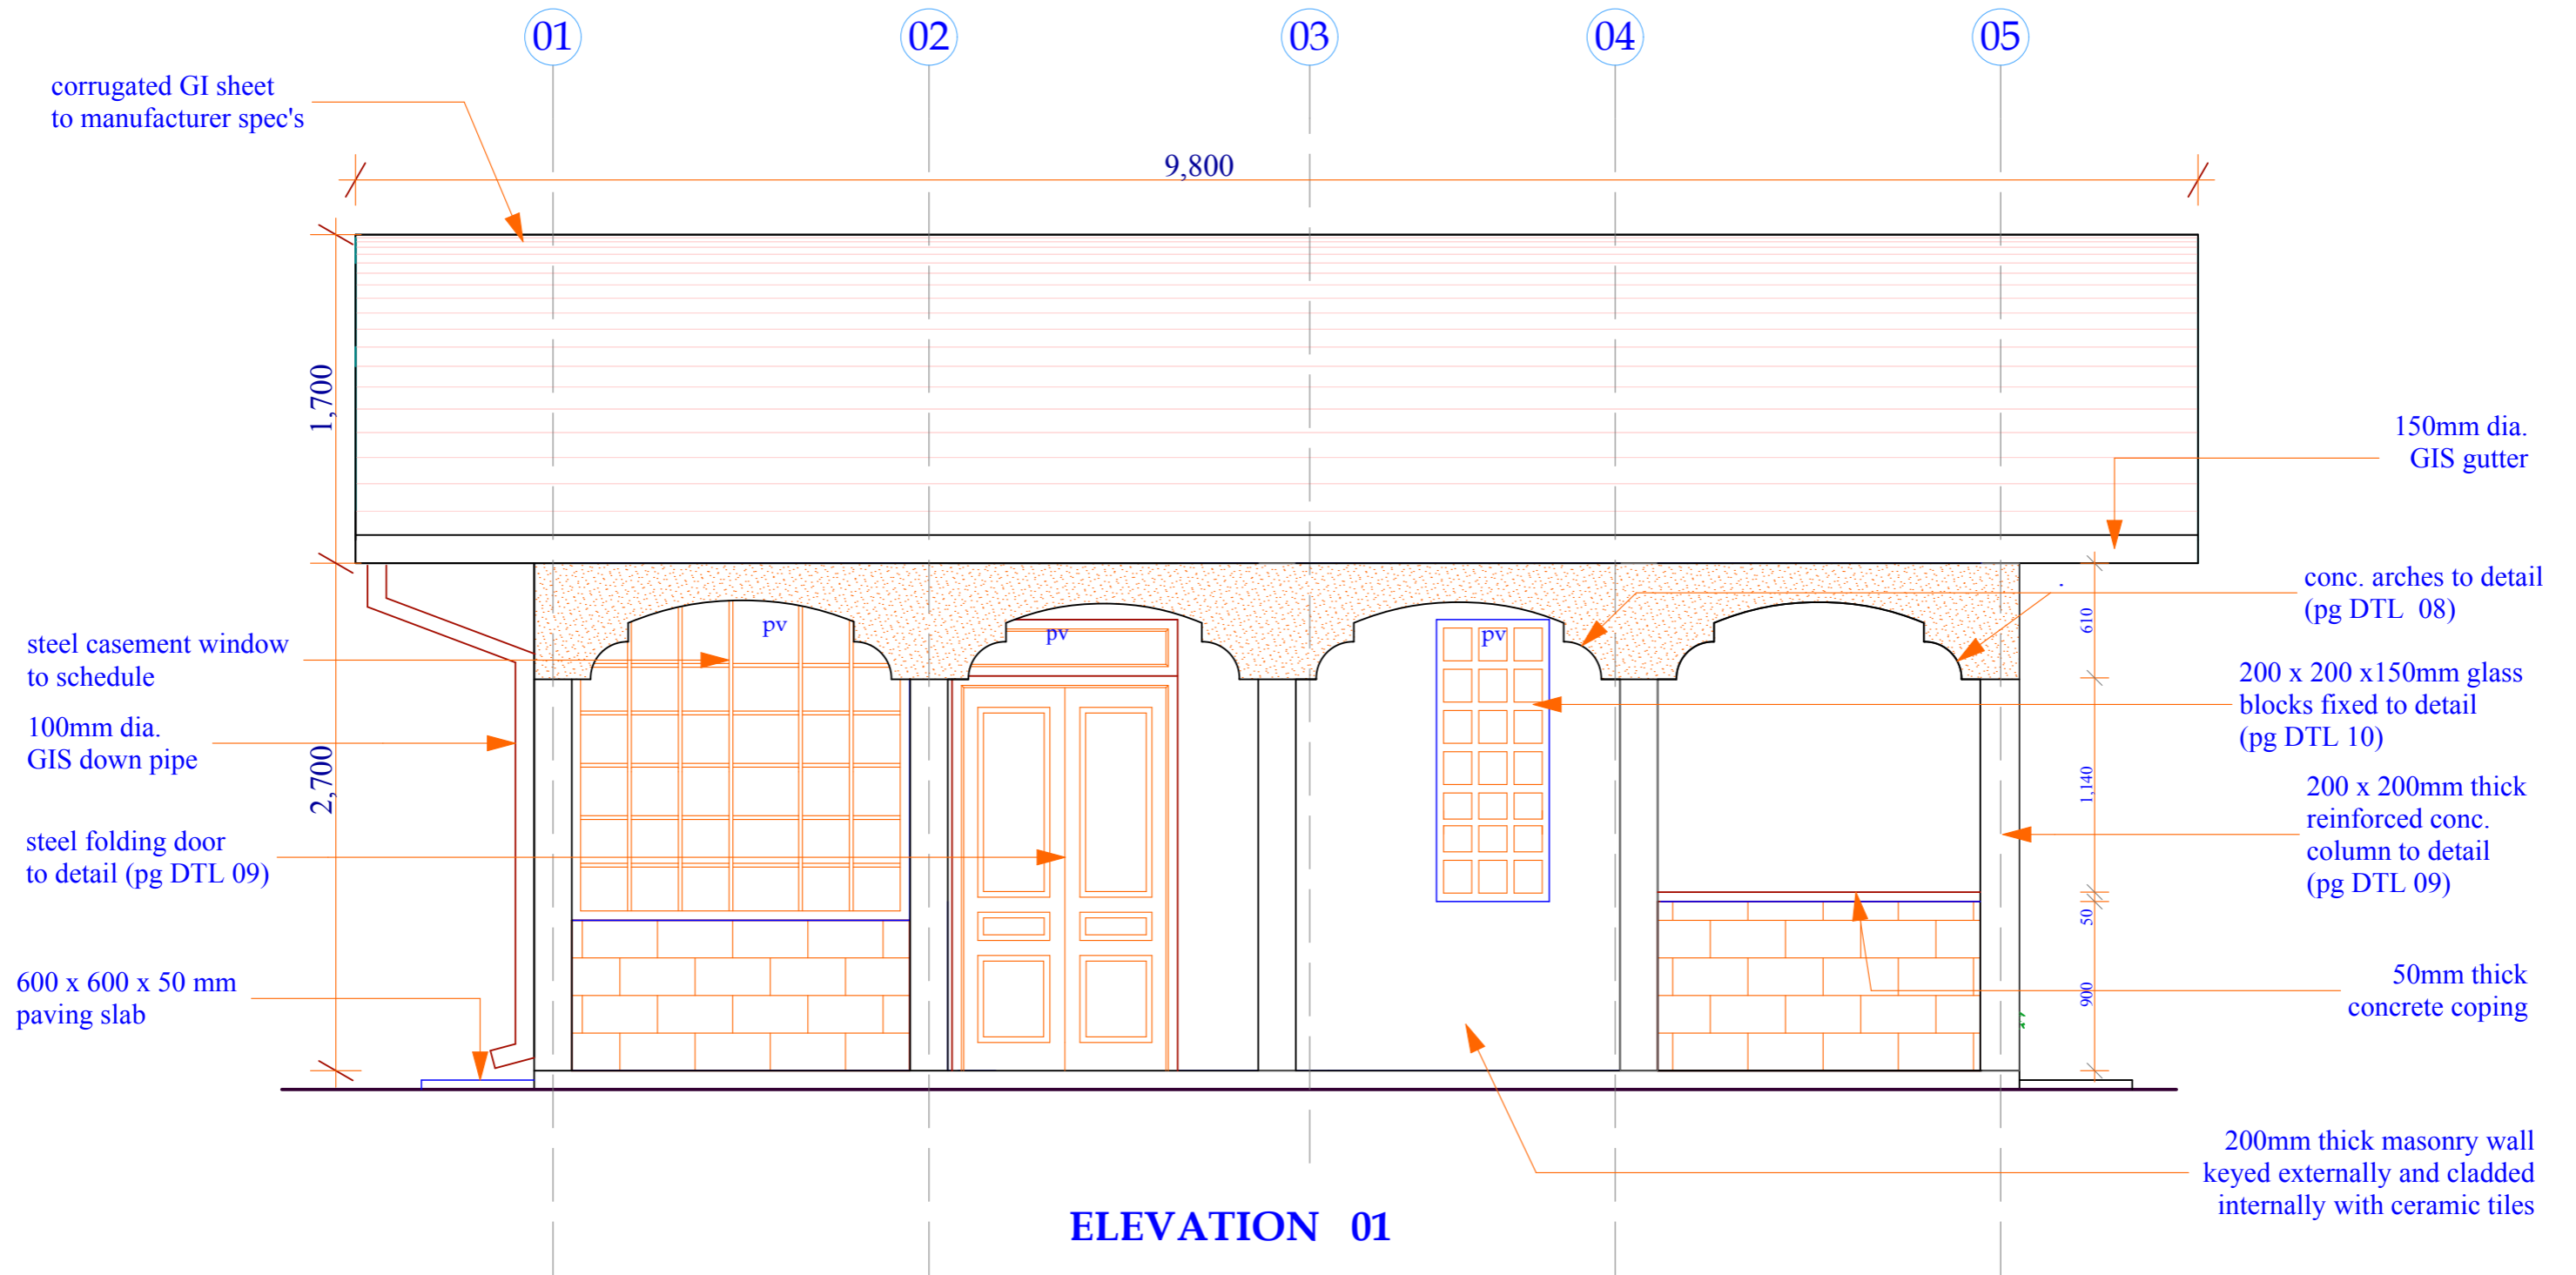

Project Title:
PUBLIC SANITATION BLOCK



Client:
WATER SERVICES TRUST FUND (WSTF)



Drawing Title
FRONT ELEVATION 01

Drawing No.
ARC 03

Designed By:
Edward Kung'u
Eden Mati

Drawn By:
Edward K. Kung'u


Checked By:
John Orwa

Approved by
CEO - Water Services Trust Fund

Signature.....

Scale 1 : 30

page 3

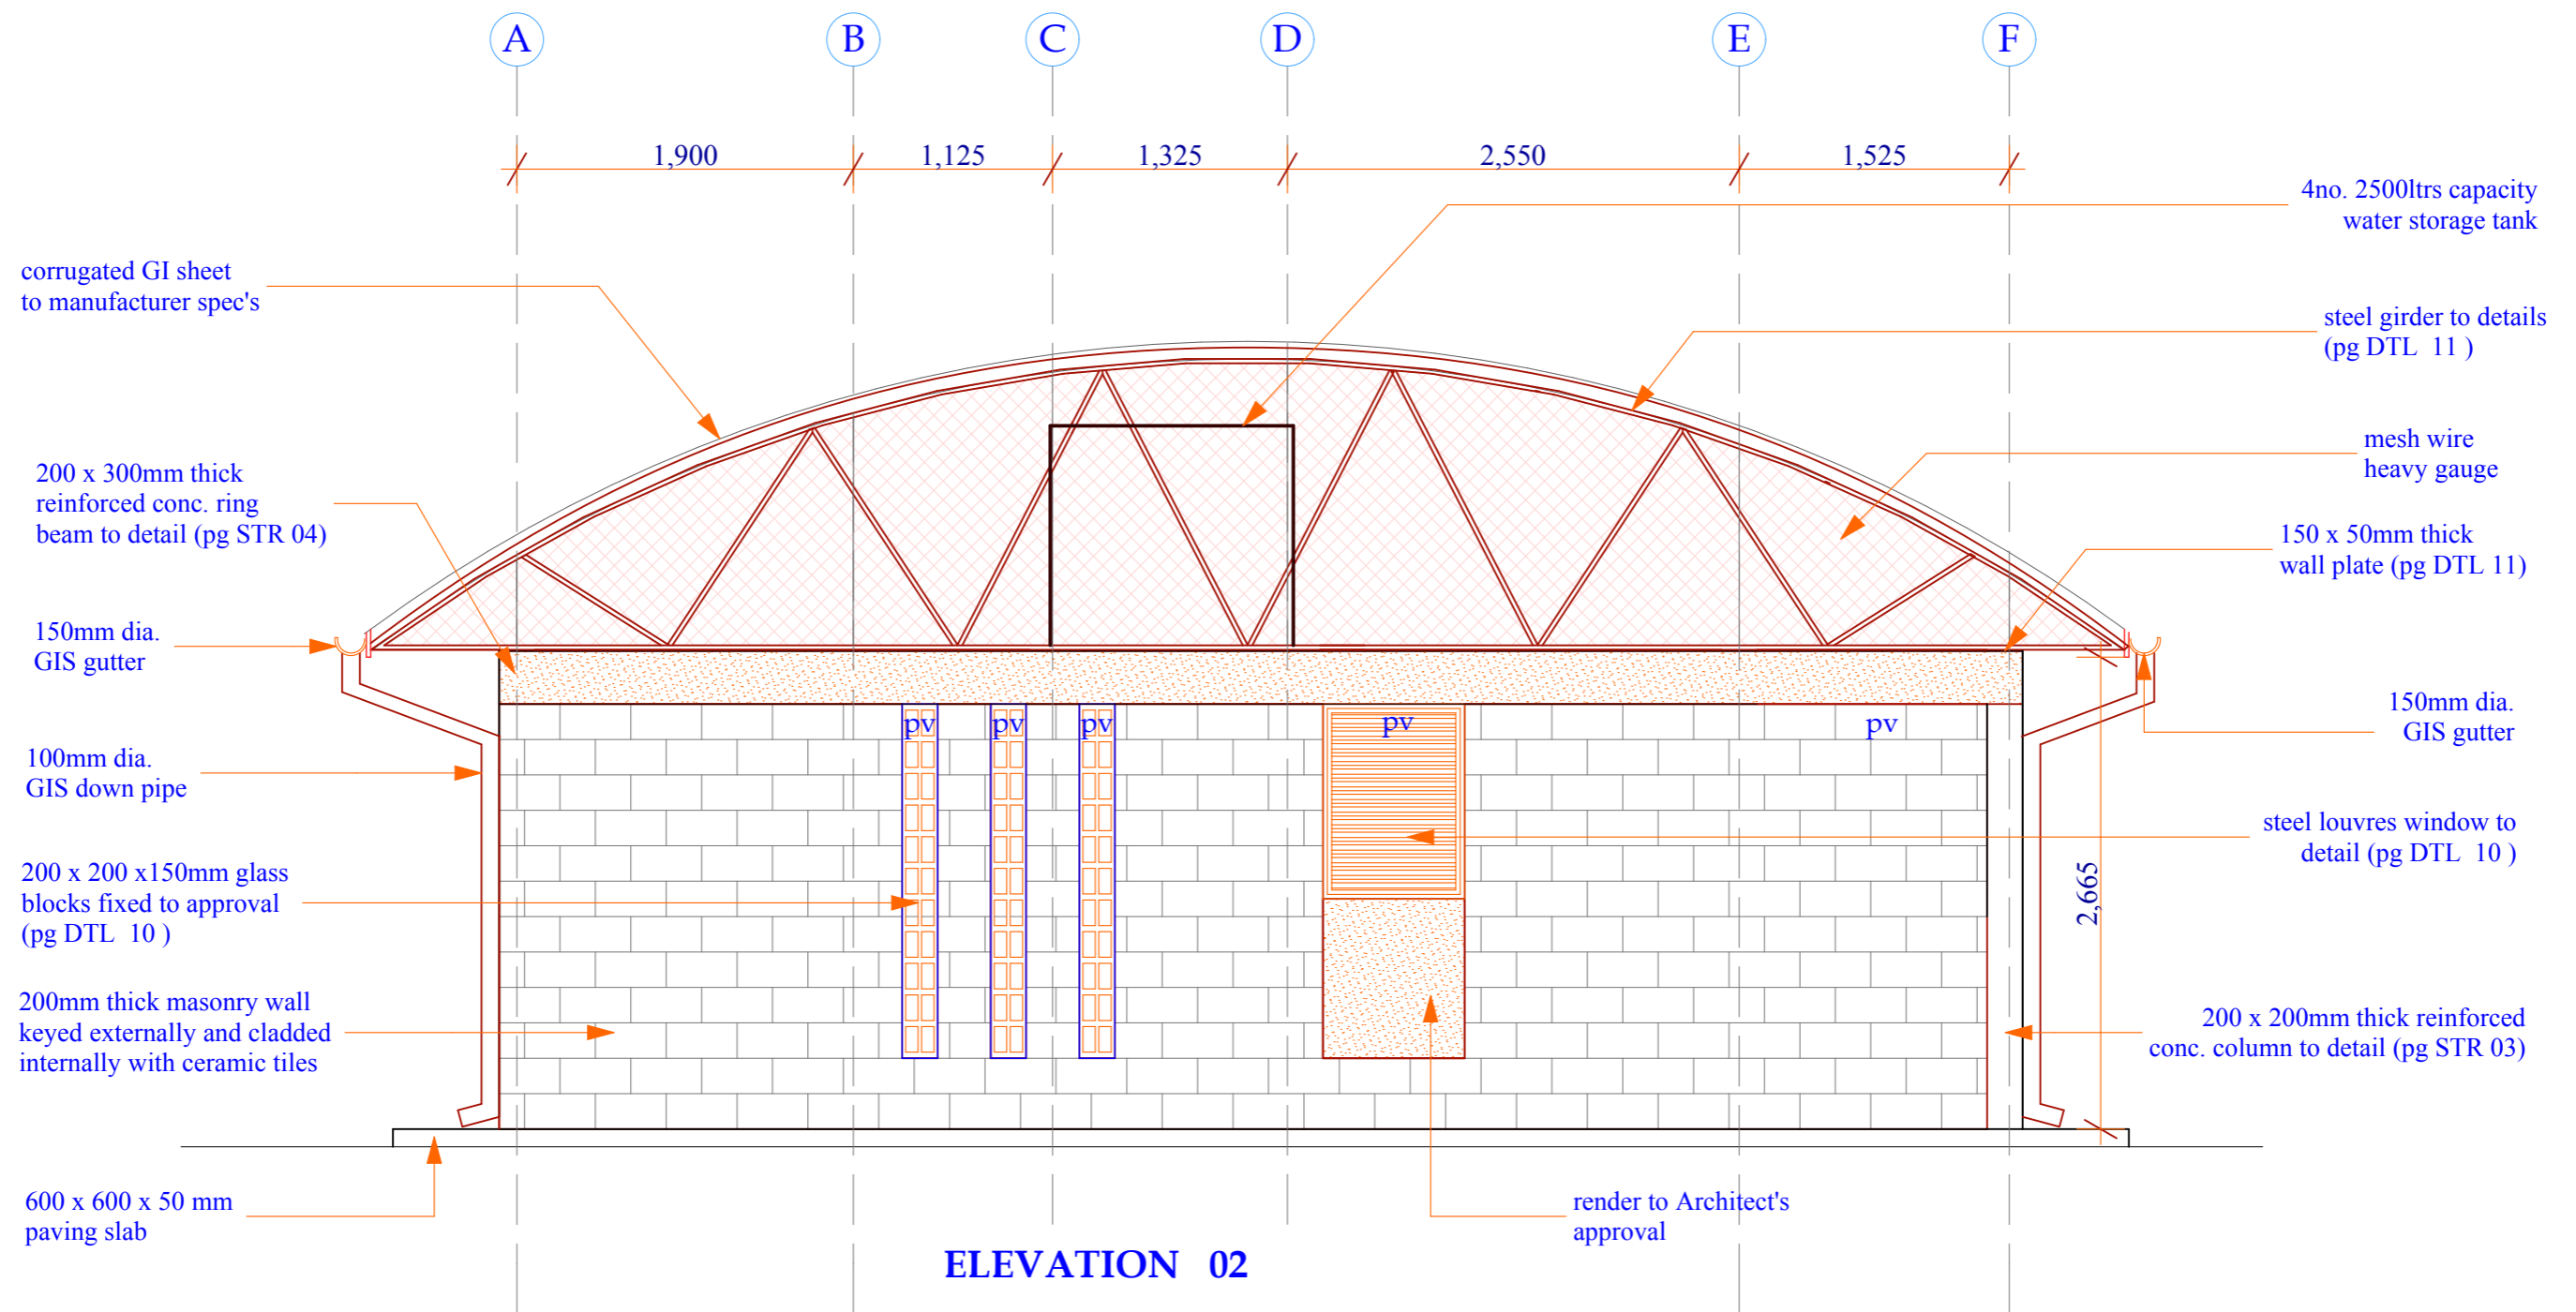

Project Title:

PUBLIC SANITATION BLOCK



Client:



WATER SERVICES TRUST FUND (WSTF)

Drawing Title

SIDE ELEVATION 02

Drawing No.

ARC 04

Designed By:

Edward Kung'u
Eden Mati

Drawn By:

Edward K. Kung'u

Checked By:

John Orwa


Approved by

CEO - Water Services Trust Fund

Signature.....

Scale 1 : 50

page 4

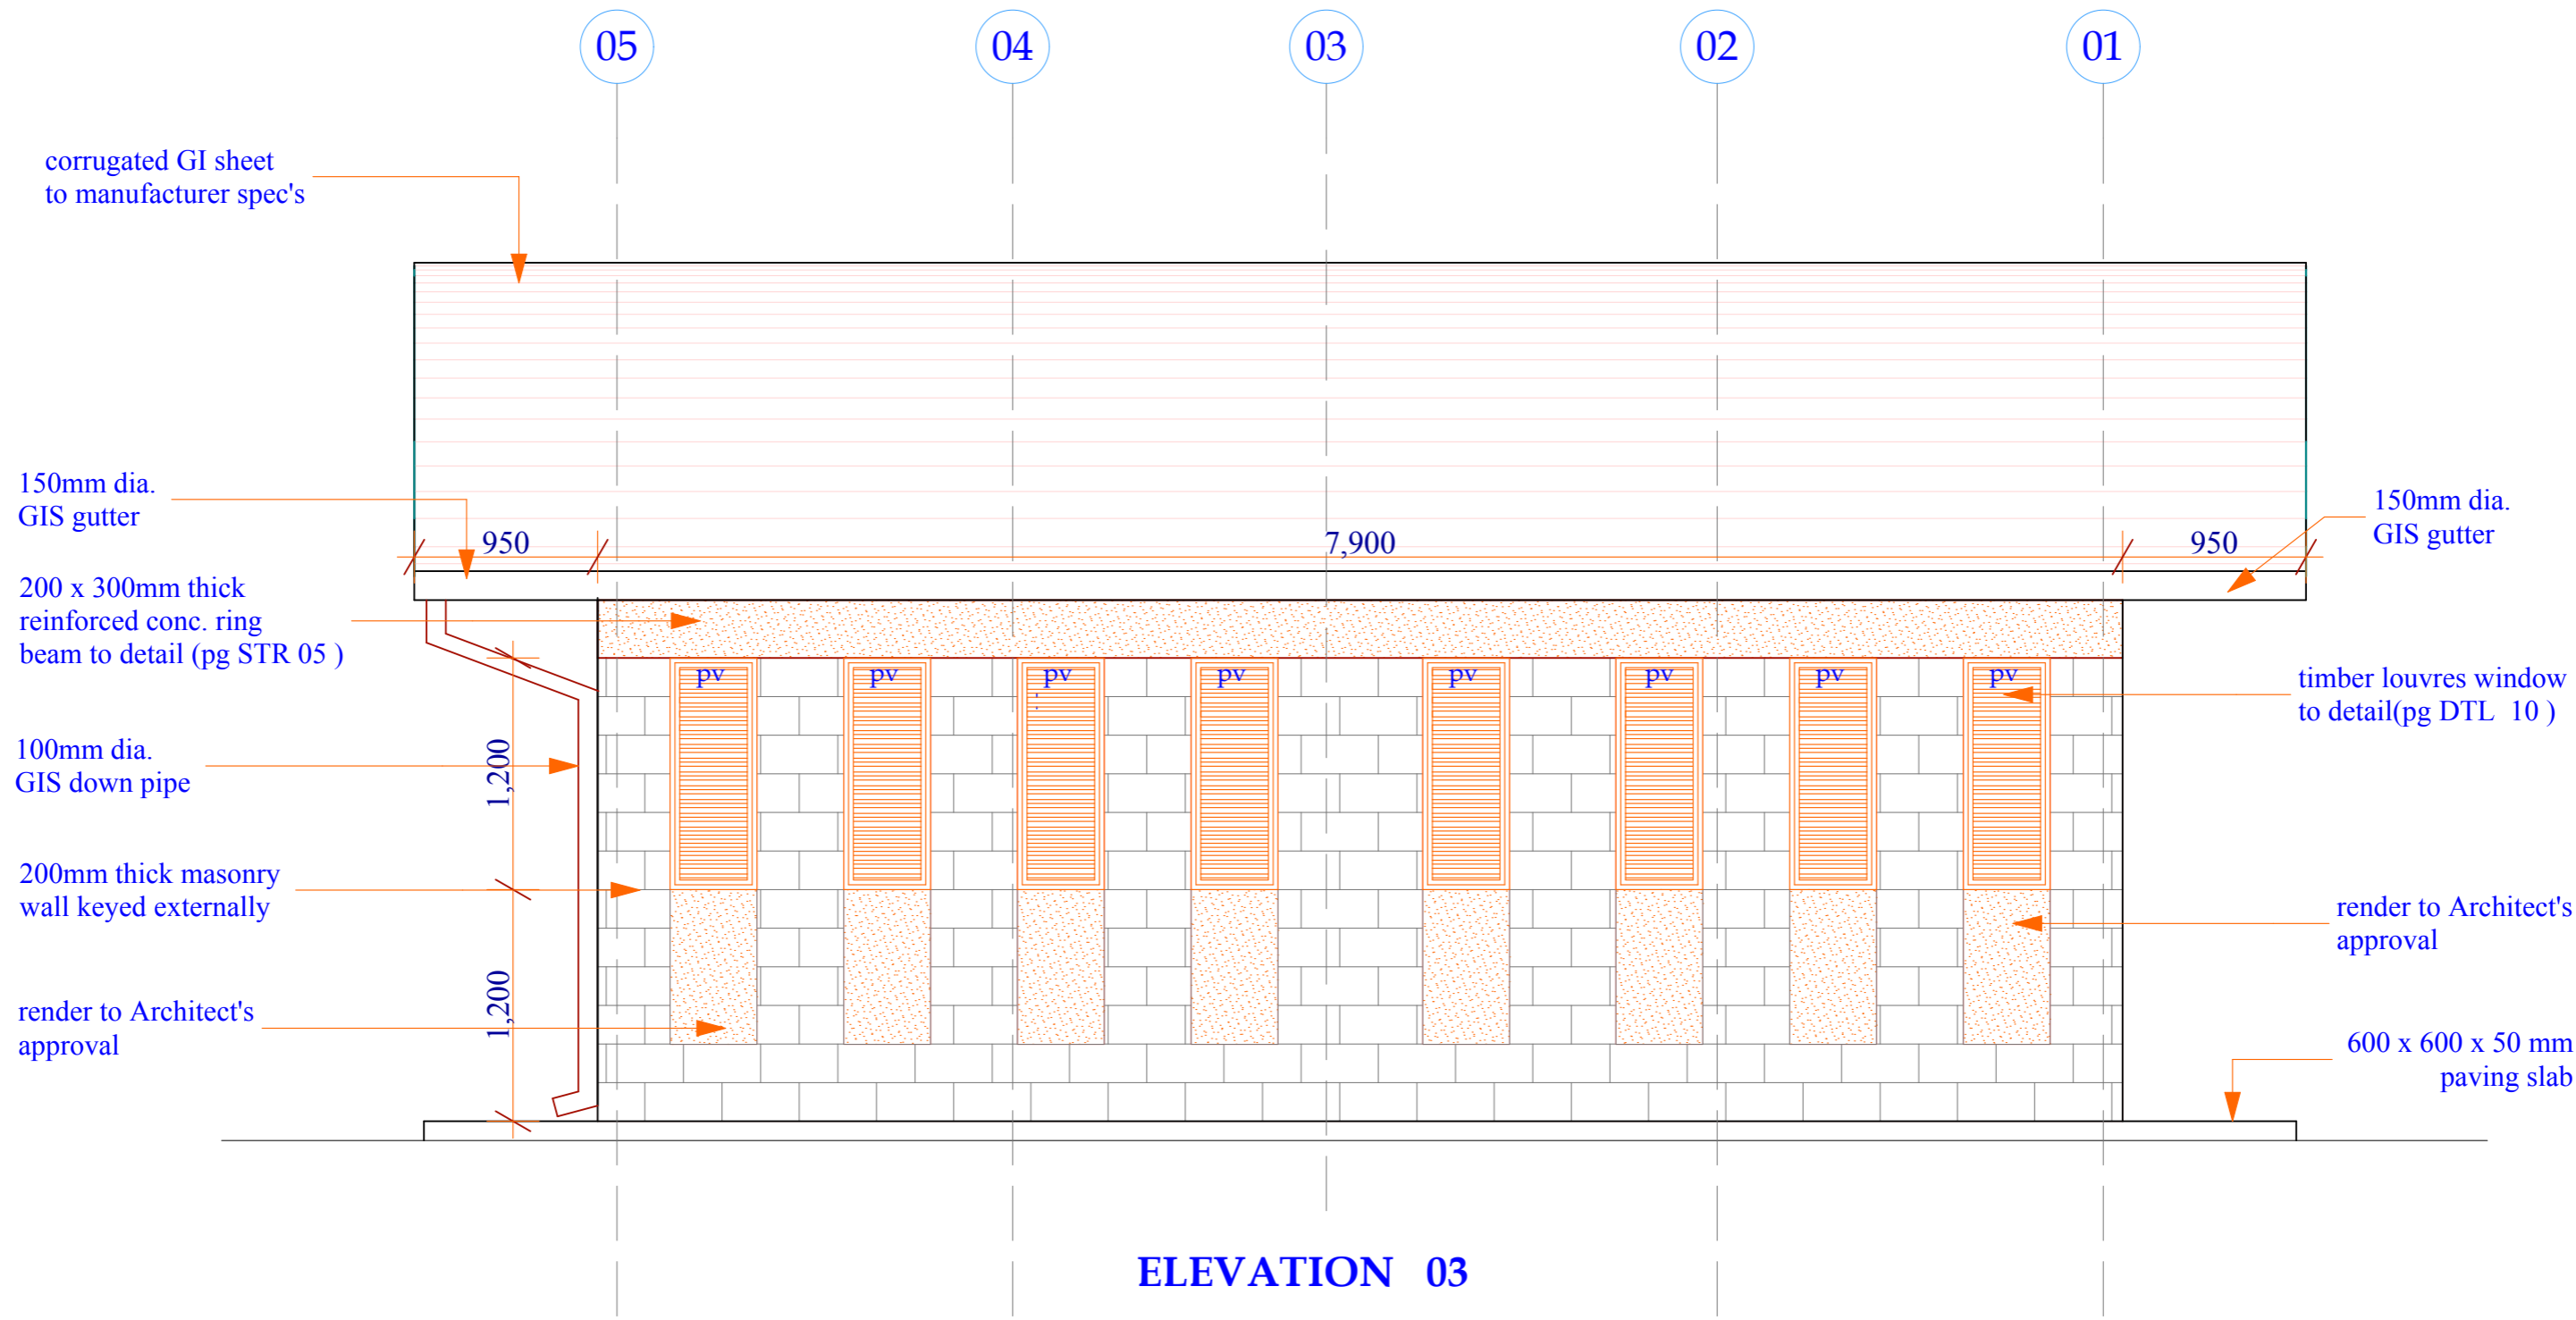

Project Title:
PUBLIC SANITATION BLOCK



Client:
WATER SERVICES TRUST FUND (WSTF)



Drawing Title
REAR ELEVATION 03

Drawing No.
ARC 05

Designed By:
Edward Kung'u
Eden Mati

Drawn By:
Edward K. Kung'u


Checked By:
John Orwa

Approved by
CEO - Water Services Trust Fund

Signature.....

Scale 1 : 50

page 5

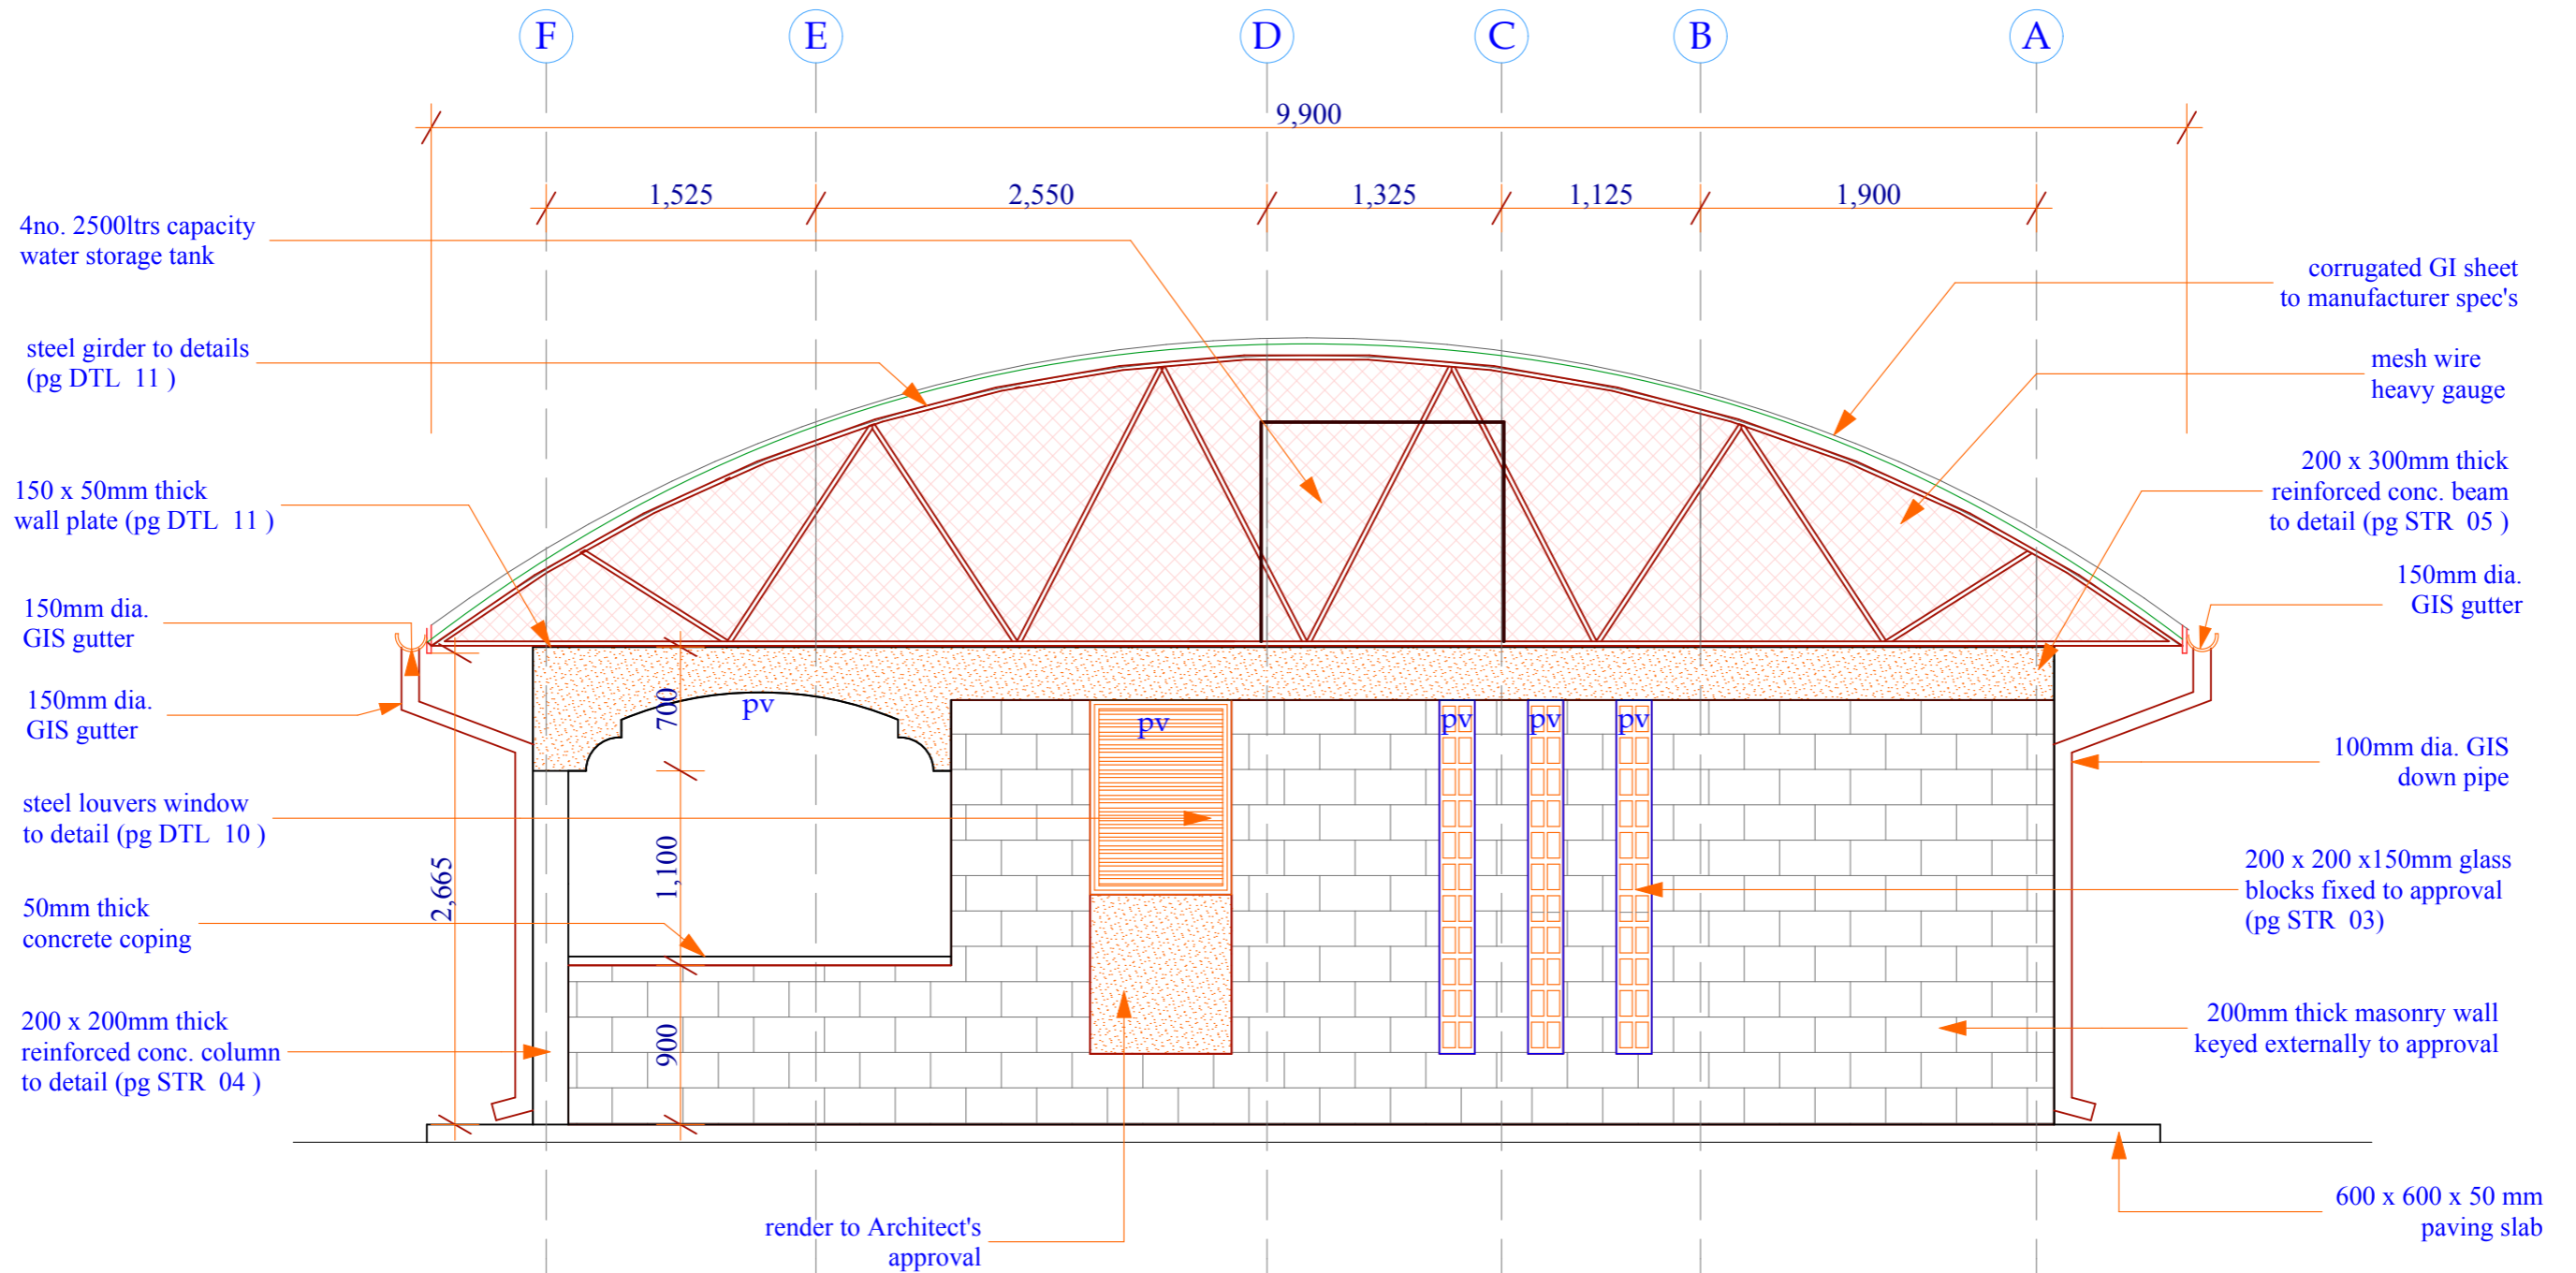

ELEVATION 04

Project Title:

PUBLIC SANITATION BLOCK



Client:



WATER SERVICES TRUST FUND (WSTF)

Drawing Title

SIDE ELEVATION 04

Drawing No.

ARC 06

Designed By:

Edward Kung'u
Eden Mati

Drawn By:

Edward K. Kung'u

Checked By:

John Orwa


Approved by

CEO - Water Services Trust Fund

Signature.....

Scale 1 : 50

page 6

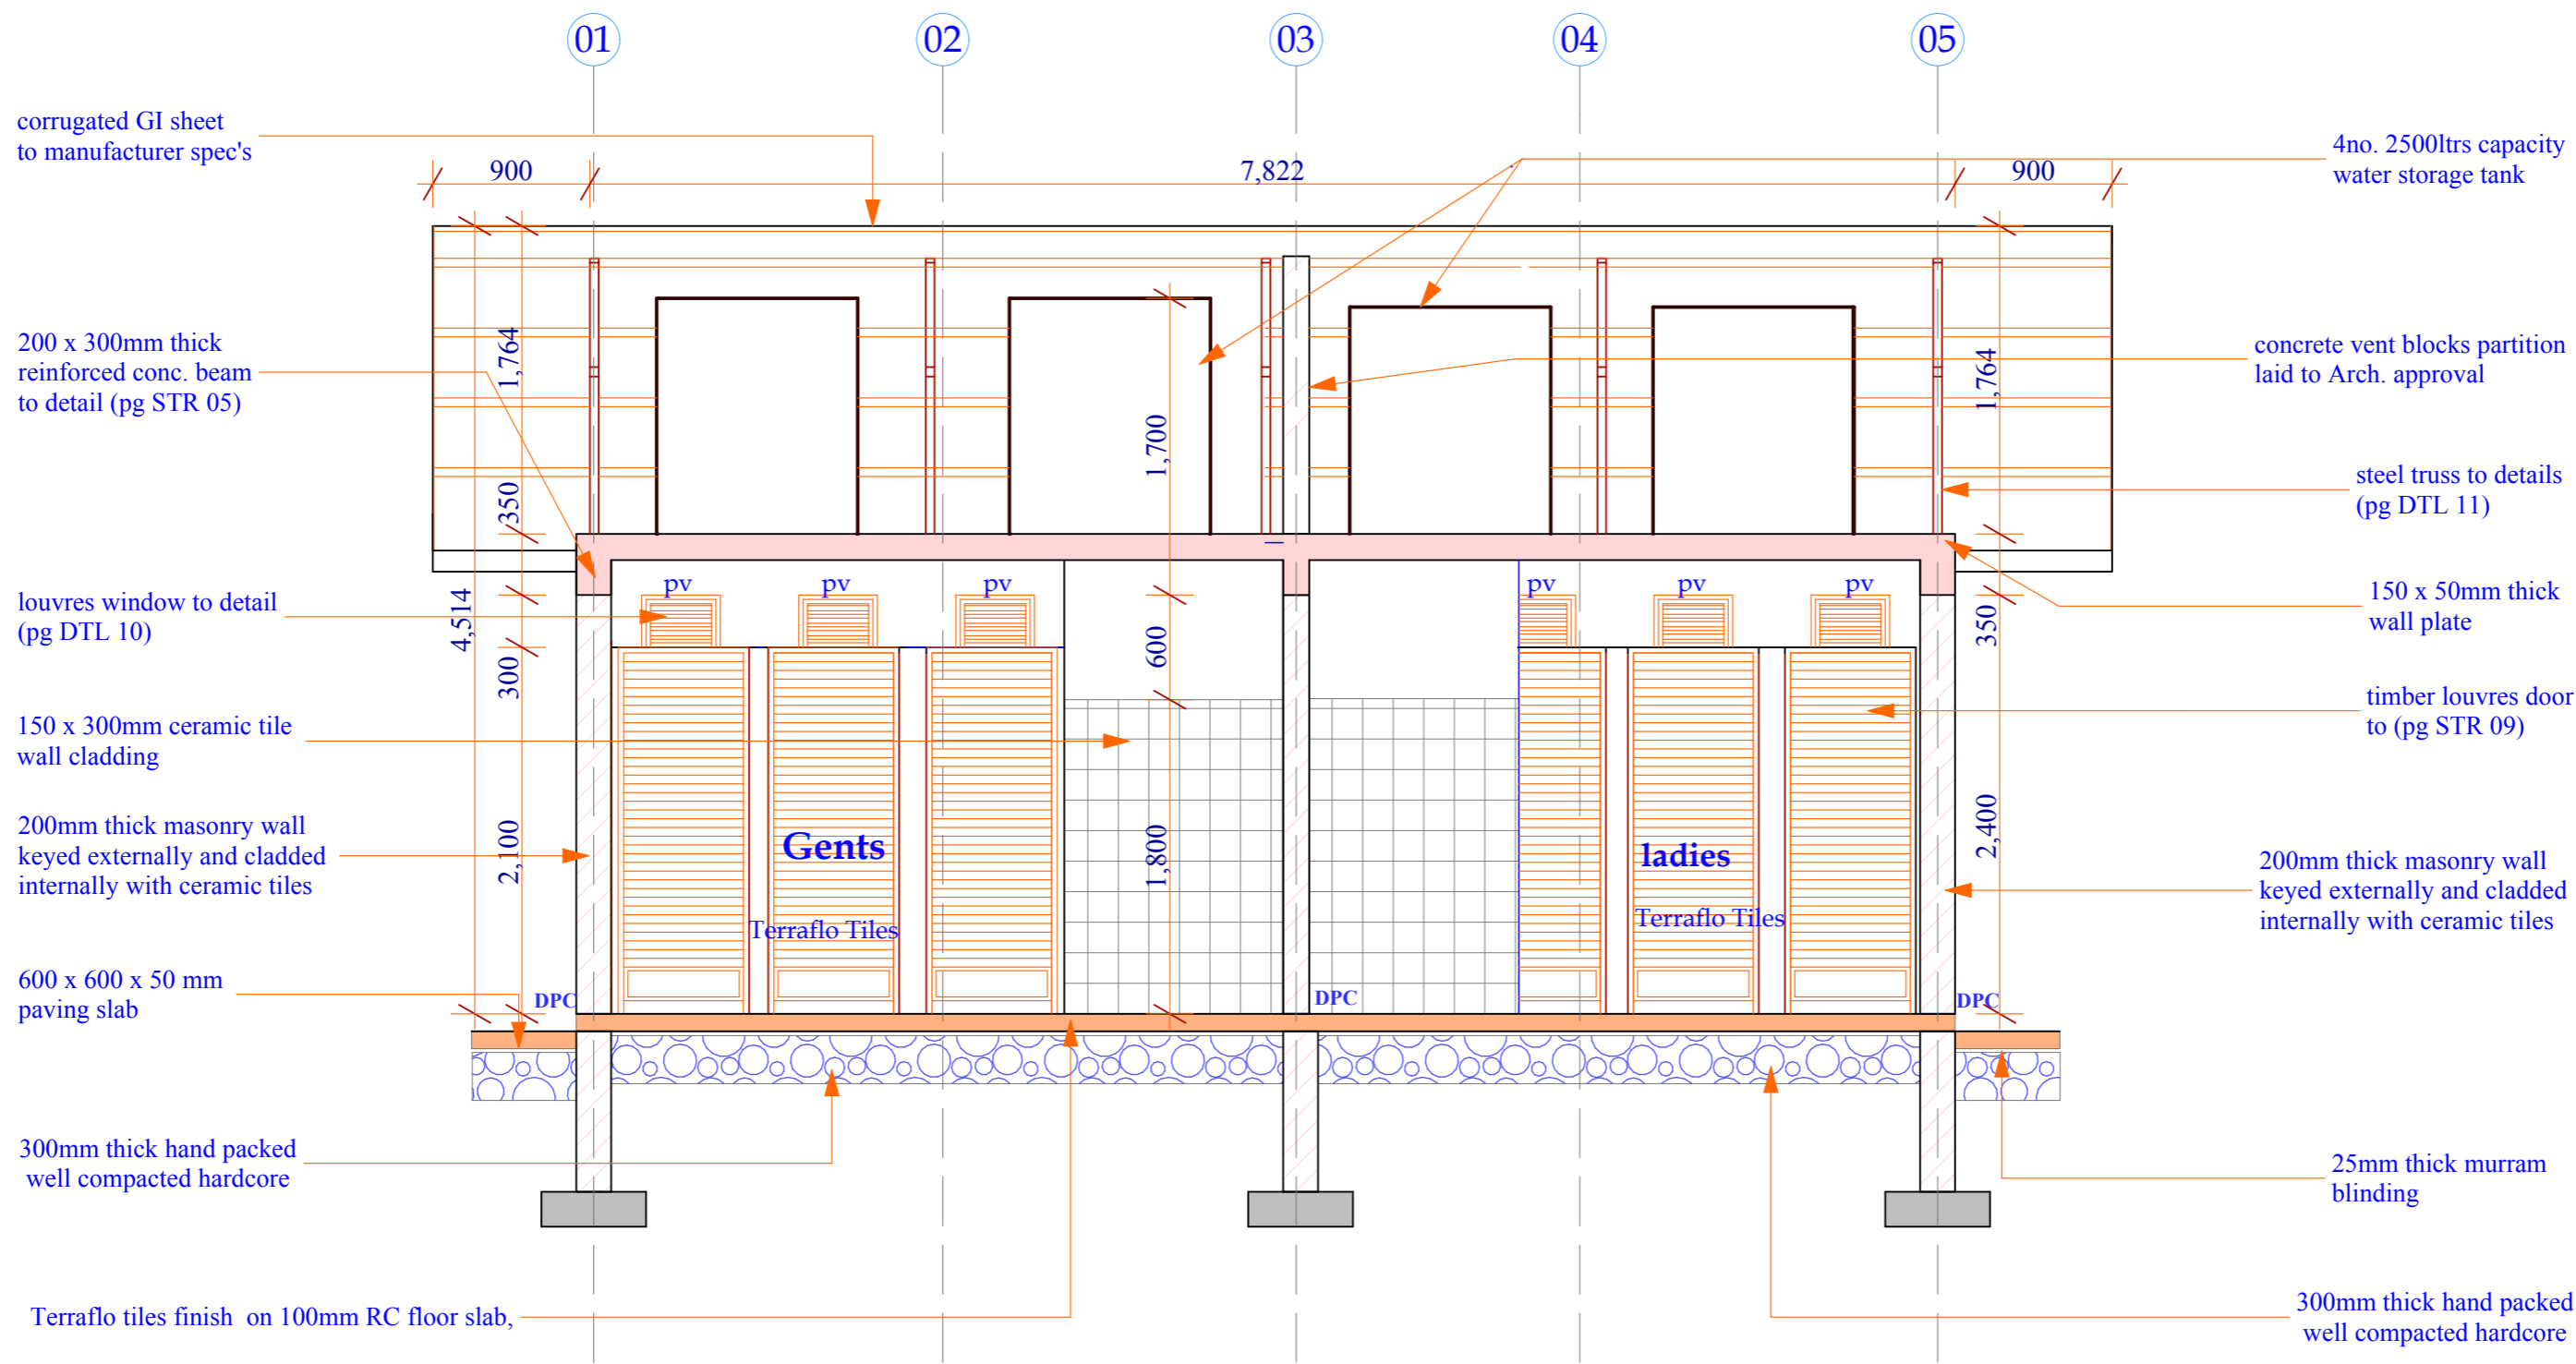

SECTION Y1 - Y1

Project Title:

PUBLIC SANITATION BLOCK



Client:



WATER SERVICES TRUST FUND (WSTF)

Drawing Title

SECTION Y - Y

Drawing No.

ARC 08

Designed By:

Edward Kung'u
Eden Mati

Drawn By:

Edward K. Kung'u

Checked By:

John Orwa


Approved by

CEO - Water Services Trust Fund

Signature.....

Scale 1: 50

page 8

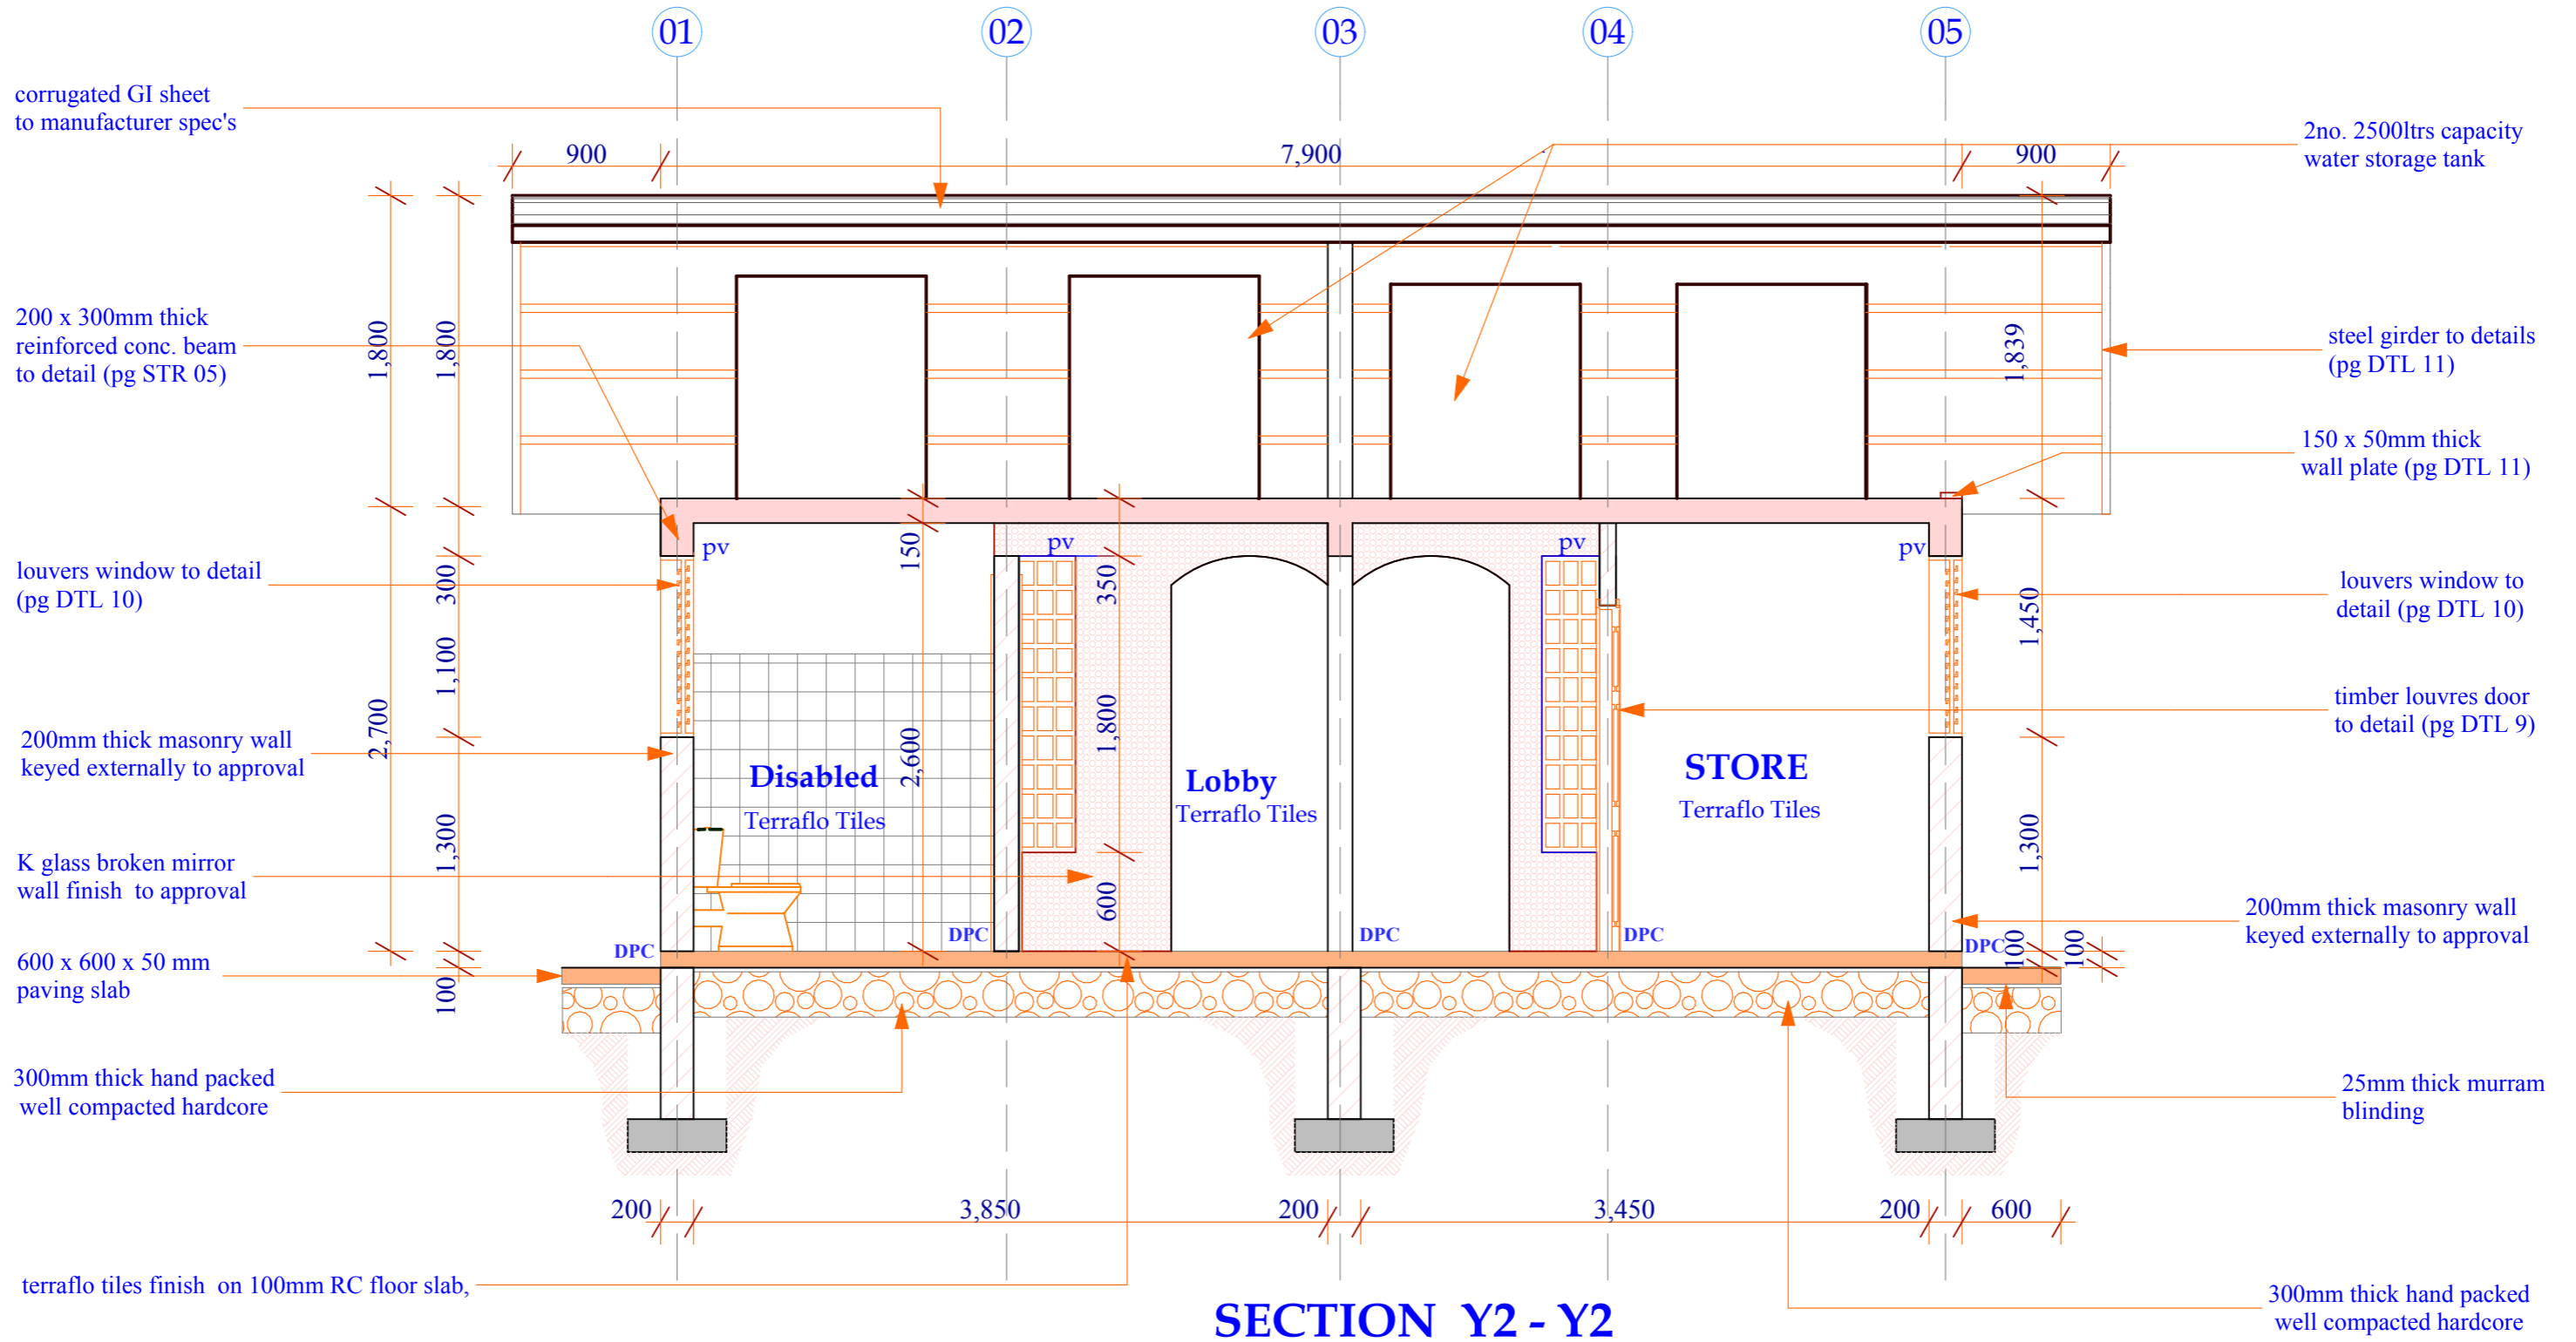

Project Title:
PUBLIC SANITATION BLOCK

Client:
WATER SERVICES TRUST FUND (WSTF)

Drawing Title:
SECTION Y2 - Y2

Drawing No.:
ARC 09

Designed By:
Edward Kung'u
Eden Mati

Drawn By:
Edward K. Kung'u

Checked By:
John Orwa

Approved by:
CEO - Water Services Trust Fund

Signature.....

Scale: 1: 50

page: 9