


SIDE ELEVATION
sc. 1:50

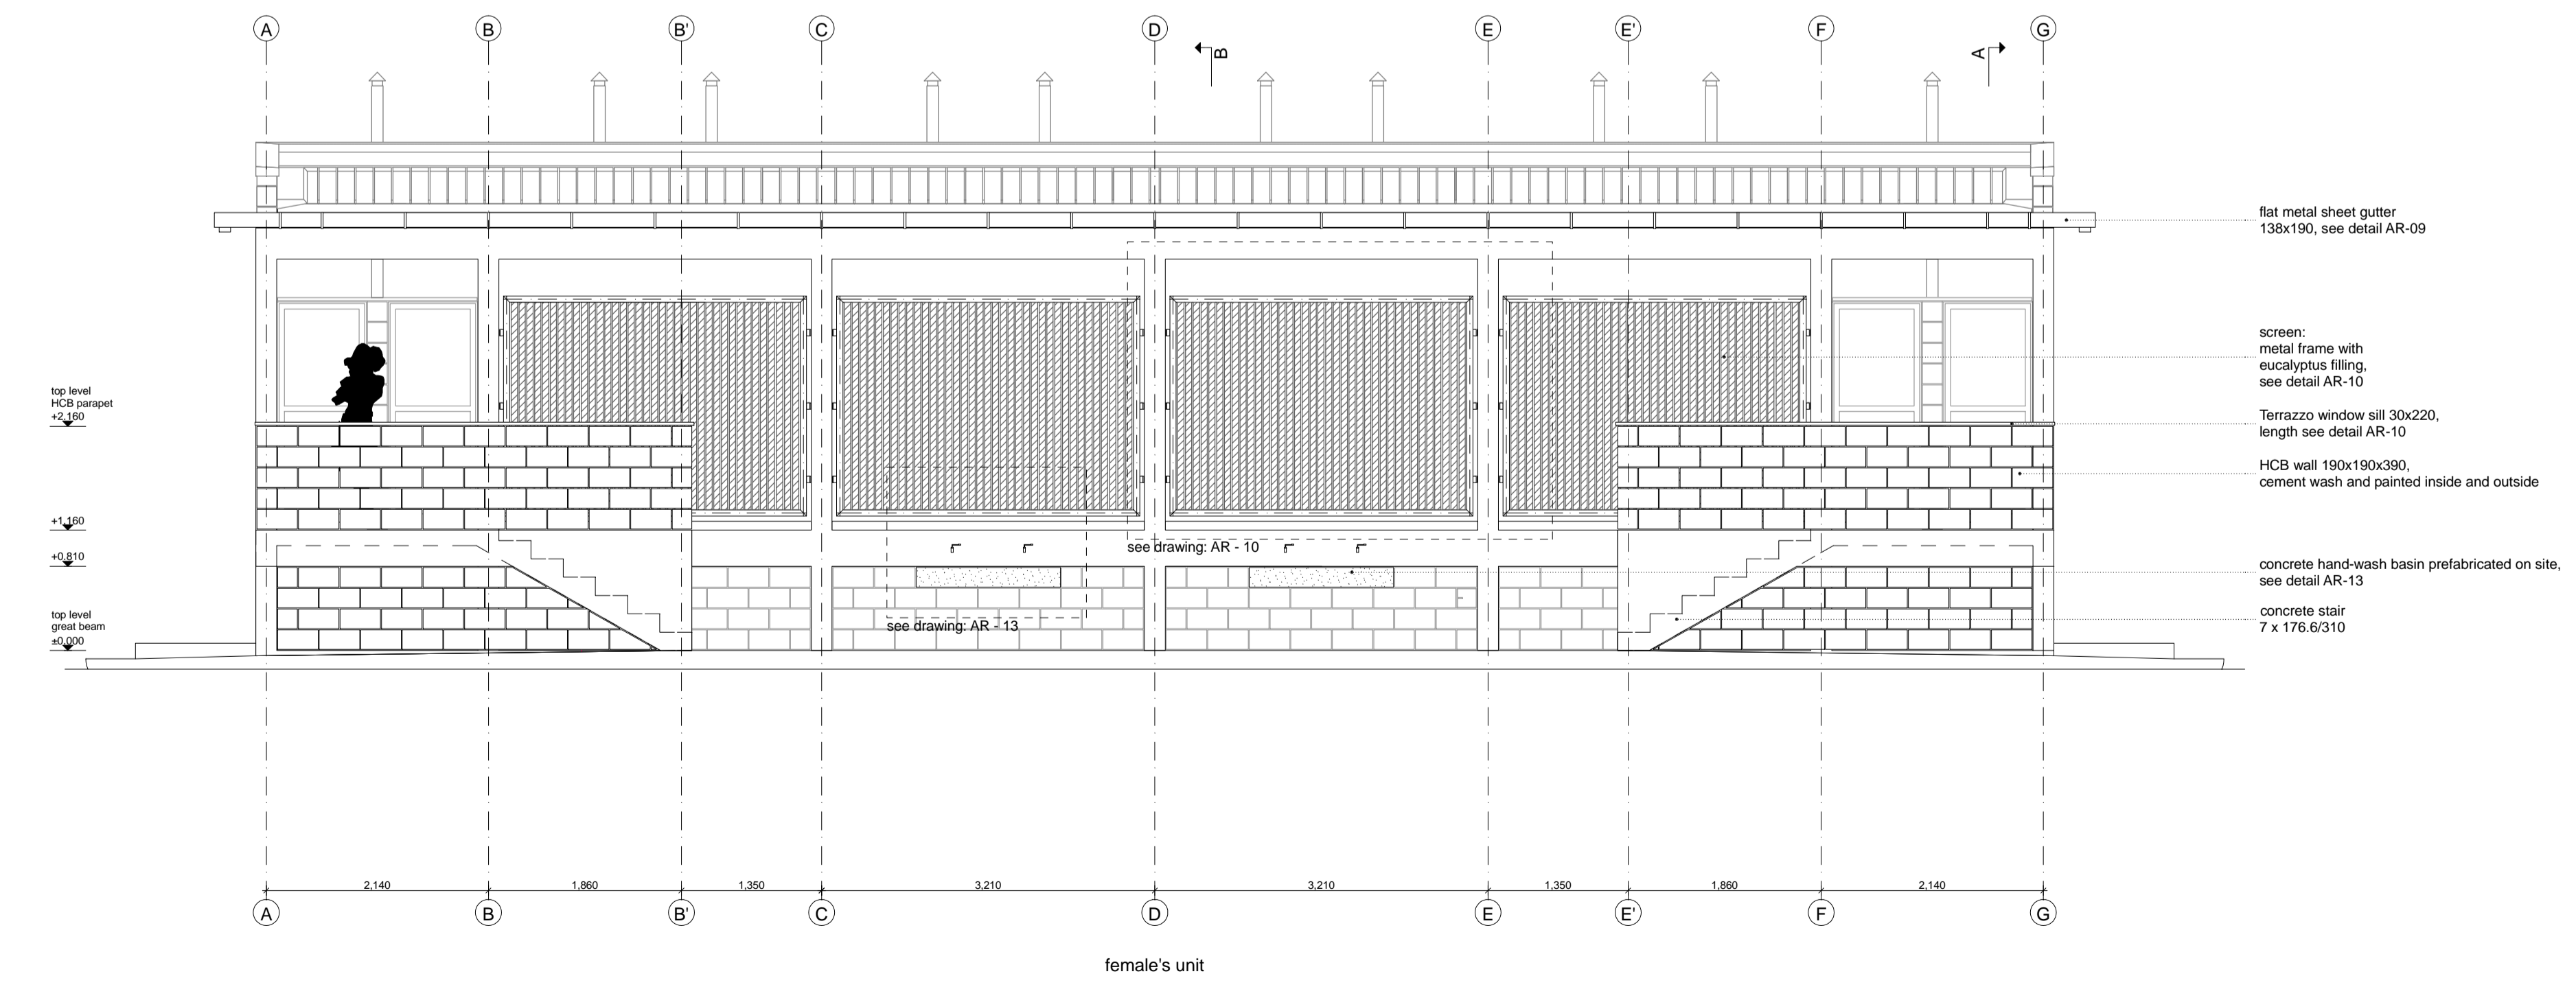

FRONT ELEVATION - GIRLS
sc. 1:50

LEGEND

All measurements have to be checked on site by the contractor

NO.	REVISION	DATE	SIGN
A	Tender	01.05.08	

UCBP AD-AR-DT-T1-0-EP-007-A

PROJECT IMPLEMENTING AGENCY



DESIGNED BY:
GTZ International Services
University Capacity Building Program (UCBP)
TK International Building II, Bole Road, P.O. Box 28127, Code 1000,
Addis Ababa, Ethiopia
T +251 11 662 2260
F +251 11 662414
E ucgp@ucgp-ethiopia.com

IN ASSOCIATION WITH:
OtterWasser GmbH
Engelgrube 81
D-20552 Uetersen
T +49 0451-70200-51
F +49 0451-70200-52
E info@otterwasser.de
MH ENGINEERING P.L.C.
CONSULTING ENGINEERS AND ARCHITECTS
P.O.Box 1553, Addis Ababa, Ethiopia
T 633080
F 627788
E messalehale@ethionet.et

CLIENT: MINISTRY OF EDUCATION

PROJECT:
UCBP - UNIVERSITY CAPACITY BUILDING PROGRAMME

URINE DIVERTING DRY TOILET (UDDT)

LOCATION: Adama
EARTHQUAKE ZONE: Zone 4
CLIMATE: Hot & Dry

DRAWING TITLE:
SIDE ELEVATION, FRONT ELEVATION GIRLS

DATE OF ISSUE	DRAWN BY	SCALE	DATE OF REVISION	CHECKED BY
01.05.08	NH	1:50		AR

DRAWING NUMBER: AD-AR-DT-T1-0-EP-007-A