

NO.	REVISION	DATE	SIGN
A	Tender	01.05.08	

UCBP AD-IN-LA-DT-0-EP-002-A
PROJECT IMPLEMENTING AGENCY



DESIGNED BY:
GTZ International Services
University Capacity Building Program (UCBP)
International Building TK II, Bole Road, PO Box 28127, Code 1000,
Addis Ababa, Ethiopia
T +251 11 662 2260
F +251 11 662 4114
E ucbsp@ucbpb-ethiopia.com

IN ASSOCIATION WITH:



MH ENGINEERING P.L.C.
CONSULTING ENGINEERS AND ARCHITECTS
PO Box 1553, Addis Ababa, Ethiopia
T 633060
F 627766
E messelehalle@ethionet.et

CLIENT: MINISTRY OF EDUCATION

PROJECT: UCBP University Capacity Building Programme

URINE DIVERTING DRY TOILET (UDDT)

LOCATION: ADAMA

EARTHQUAKE ZONE: ZONE 4

CLIMATE: HOT & DRY


DRAWING TITLE: Detail site plan & section

Date of Issue:	Drawn by:	Scale:	Date of Revision:	Category:
01.05.2008	M.M	1:200 1:20		IN
Drawing Number:				Index:
AD-IN-LA-DT-0-EP-002-A				A

Plant Legend

- Mangifera indica
- Sempervivum arachnoideum
- Carica Papaya
- Hedge
- Phoenix reclinata
- Polystichum acrostichoides
- Acacia tortilis
- Pennisetum purpureum
- Arundo donax
- Agave

sitting stone

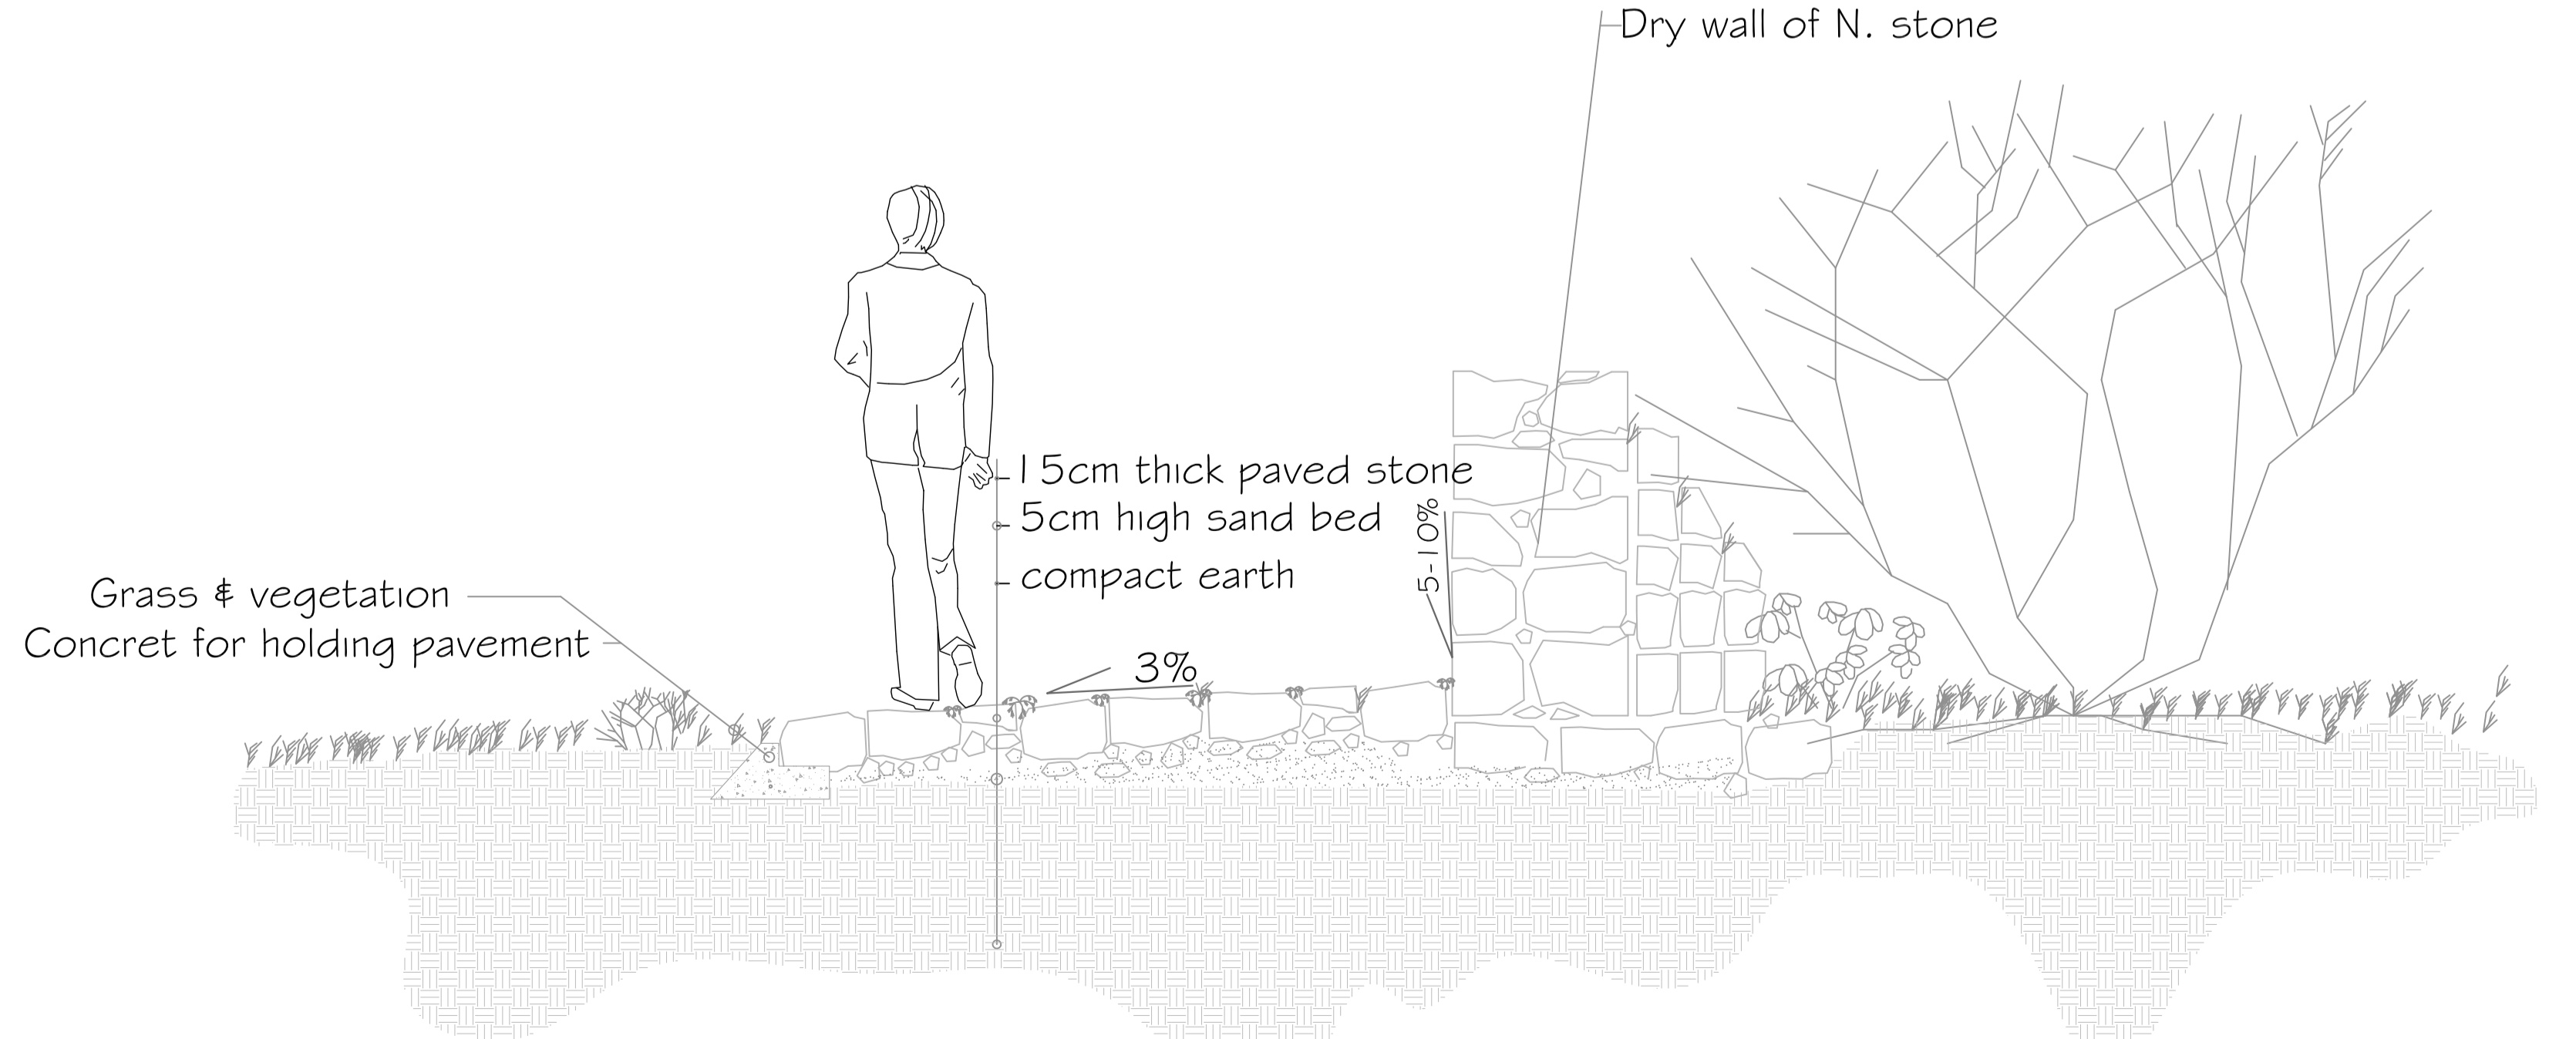

SECTION A-A SC;1:20