




**PROJECT:
COMMUNITY
SANITARY COMPLEX**
4 x Eco-San Toilets and
2 x Bath Rooms each for
Male and Female



Wherever the Need

Eco-Sanitation • Water • Livelihoods • Environment • Empowerment

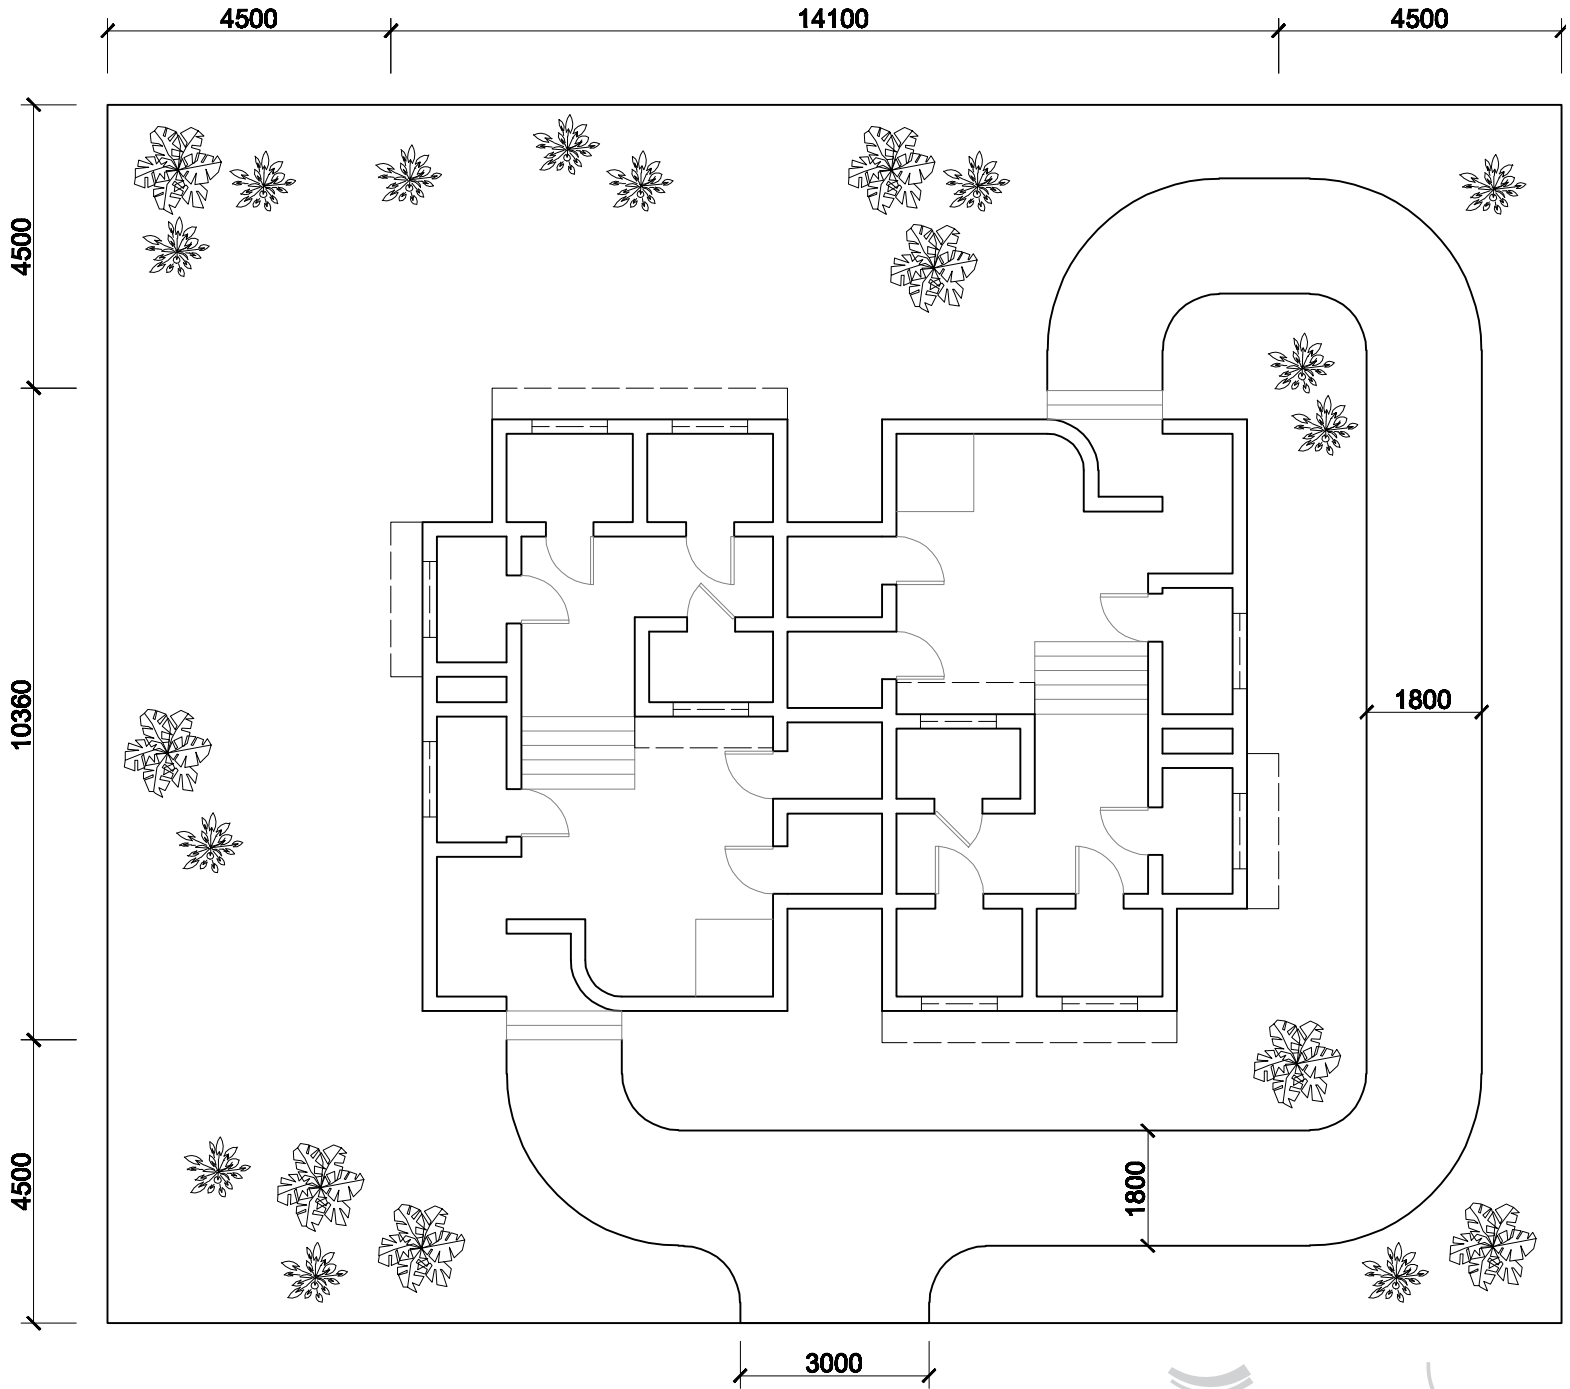


SITE PLAN

NOT TO SCALE
 (ALL DIMENSIONS IN mm)

AREA DETAILS

Area of Site	447 m ²	4812 ft ²
Area of Plinth	115 m ²	1238 ft ²
Area of Garden	332 m ²	3574 ft ²




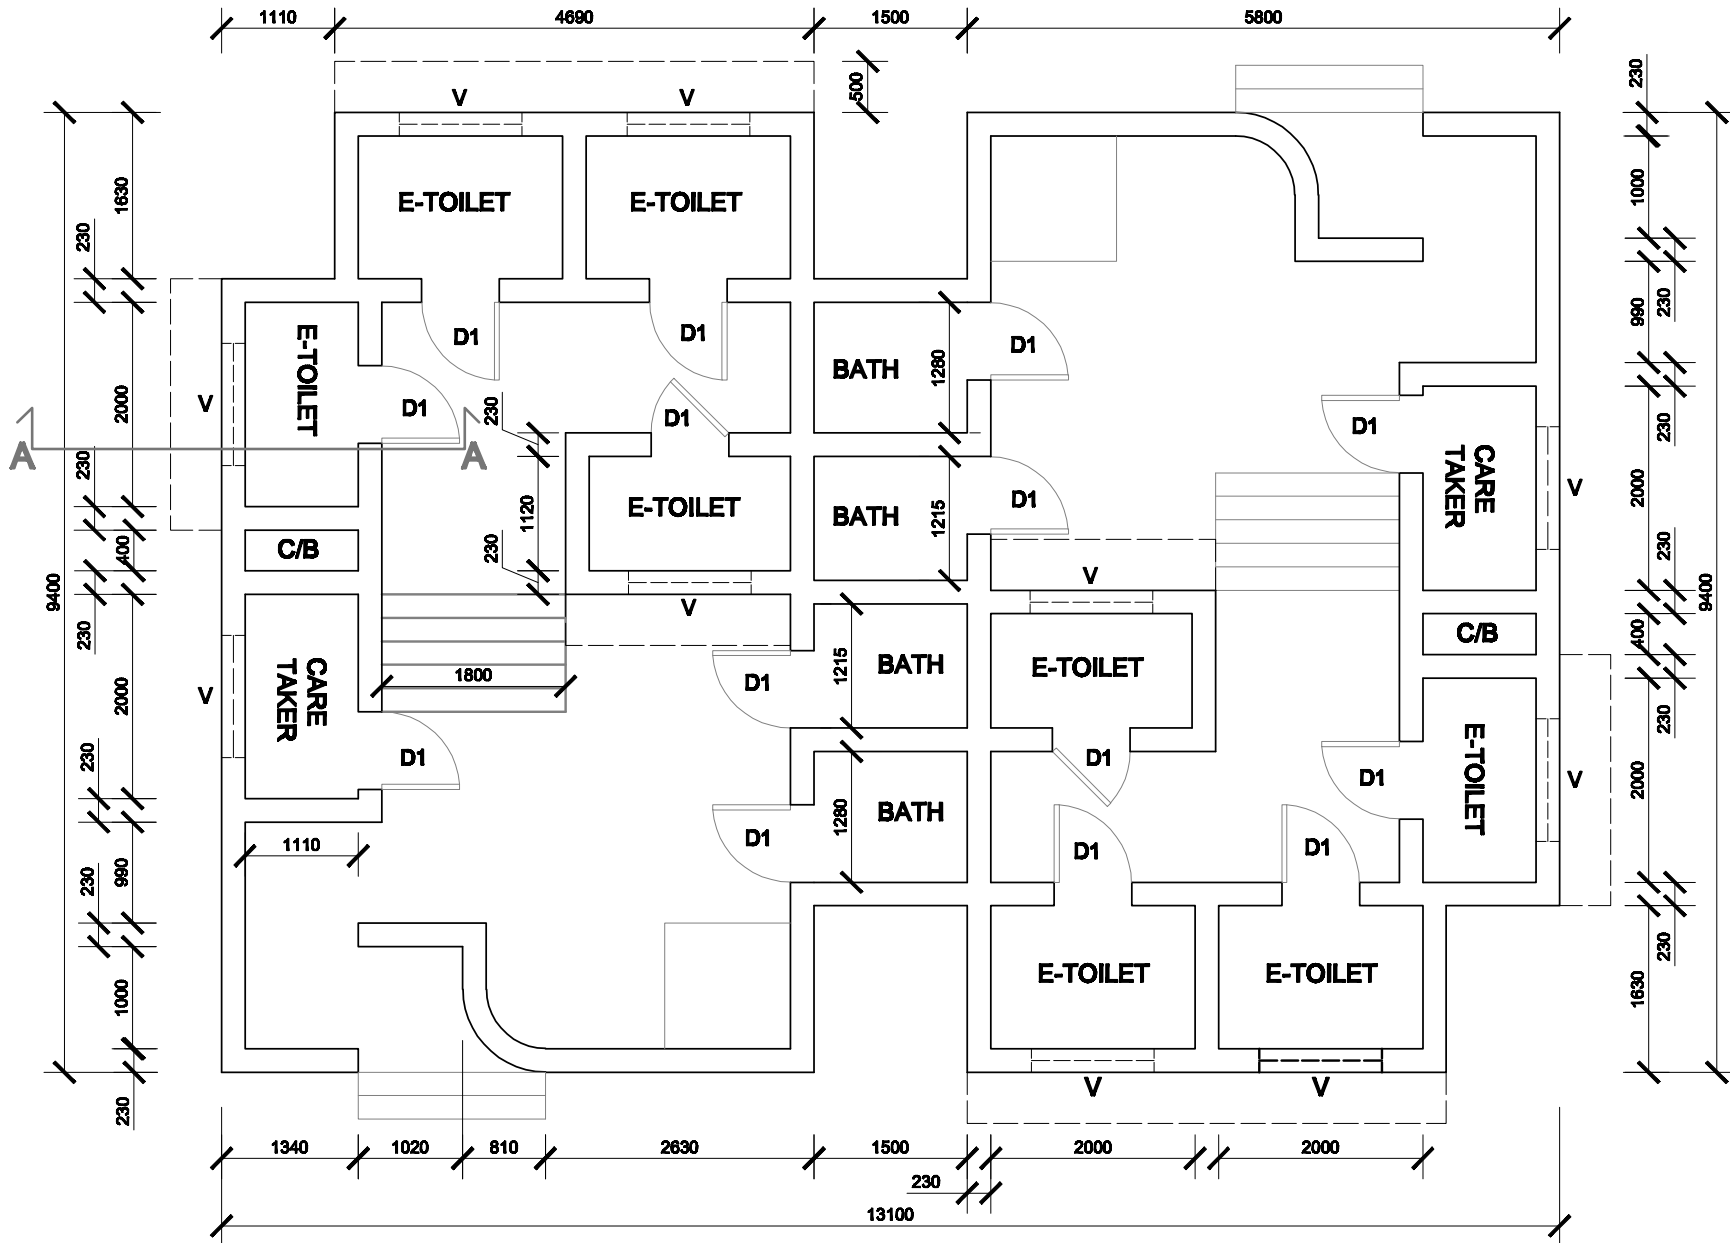


FLOOR PLAN
 NOT TO SCALE
 (ALL DIMENSIONS IN mm)

D1	Door	0.76m x 2.00m	2'6" x 6'0"
V	Ventilator	1.20m x 0.45m	4'0" x 1'6"





ROOF PLAN
NOT TO SCALE
(ALL DIMENSIONS IN mm)

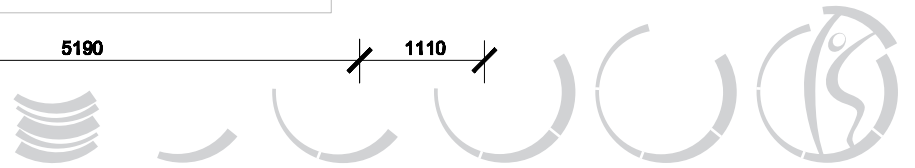
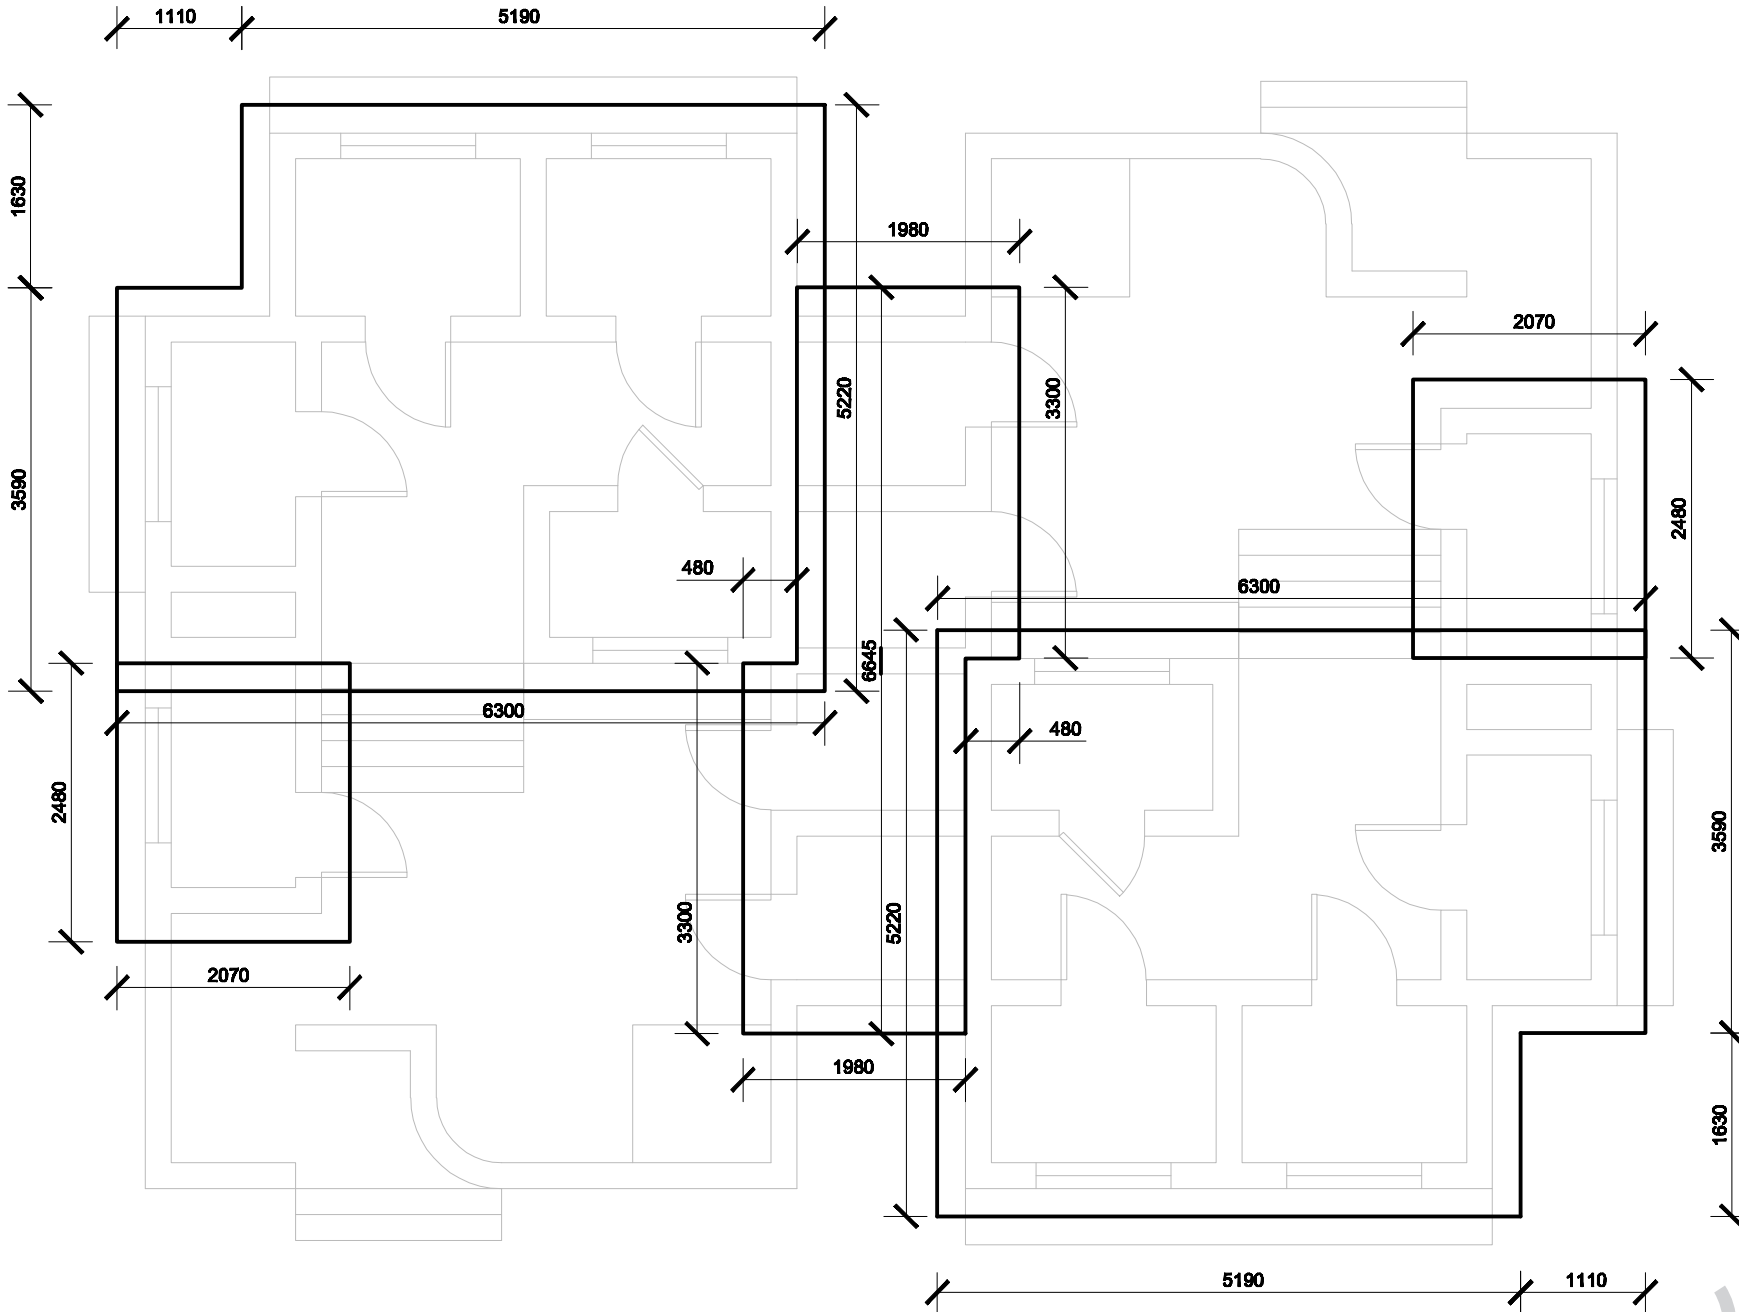


ENTRANCE ELEVATIONS

SCALE: 1:50 (ALL DIMENSIONS IN mm)

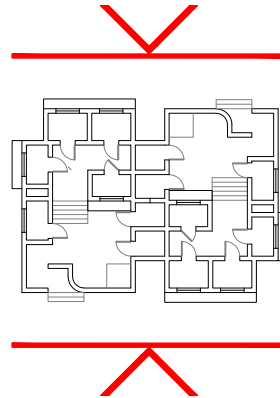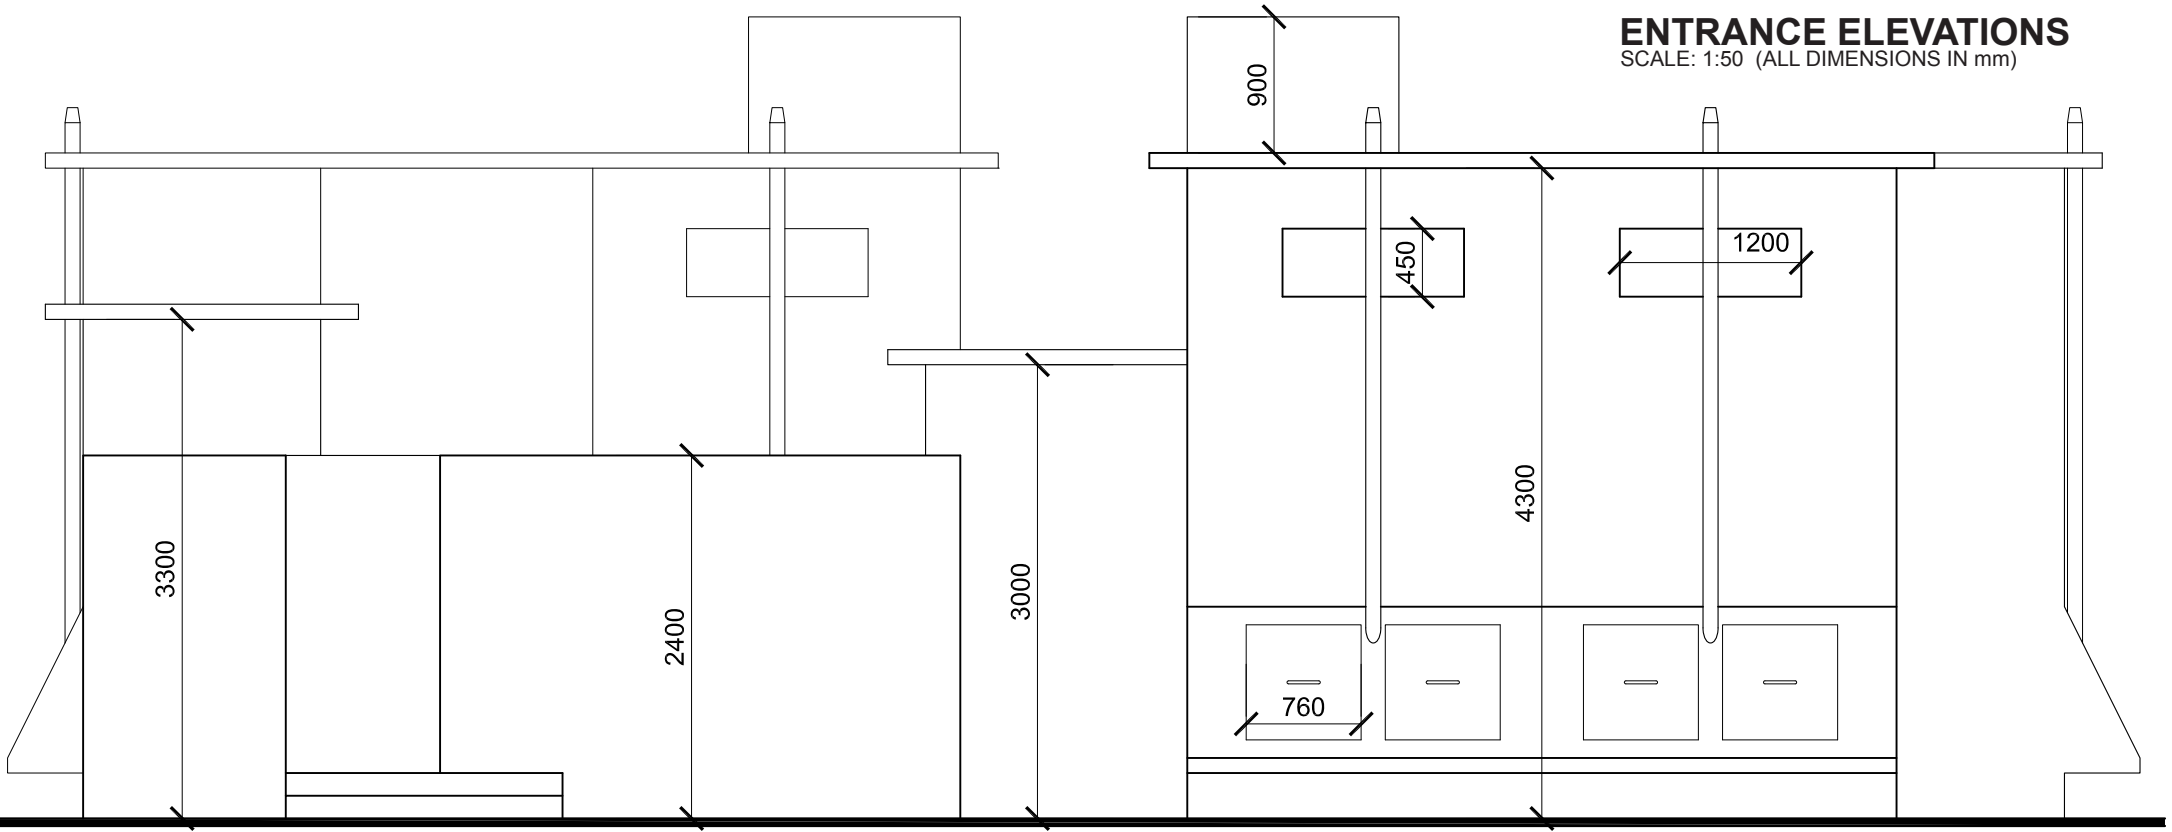

SIDE ELEVATIONS
SCALE: 1:50 (ALL DIMENSIONS IN mm)

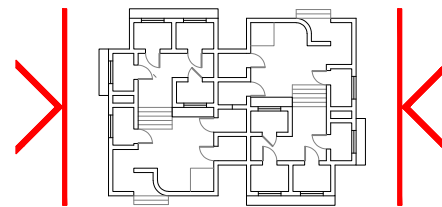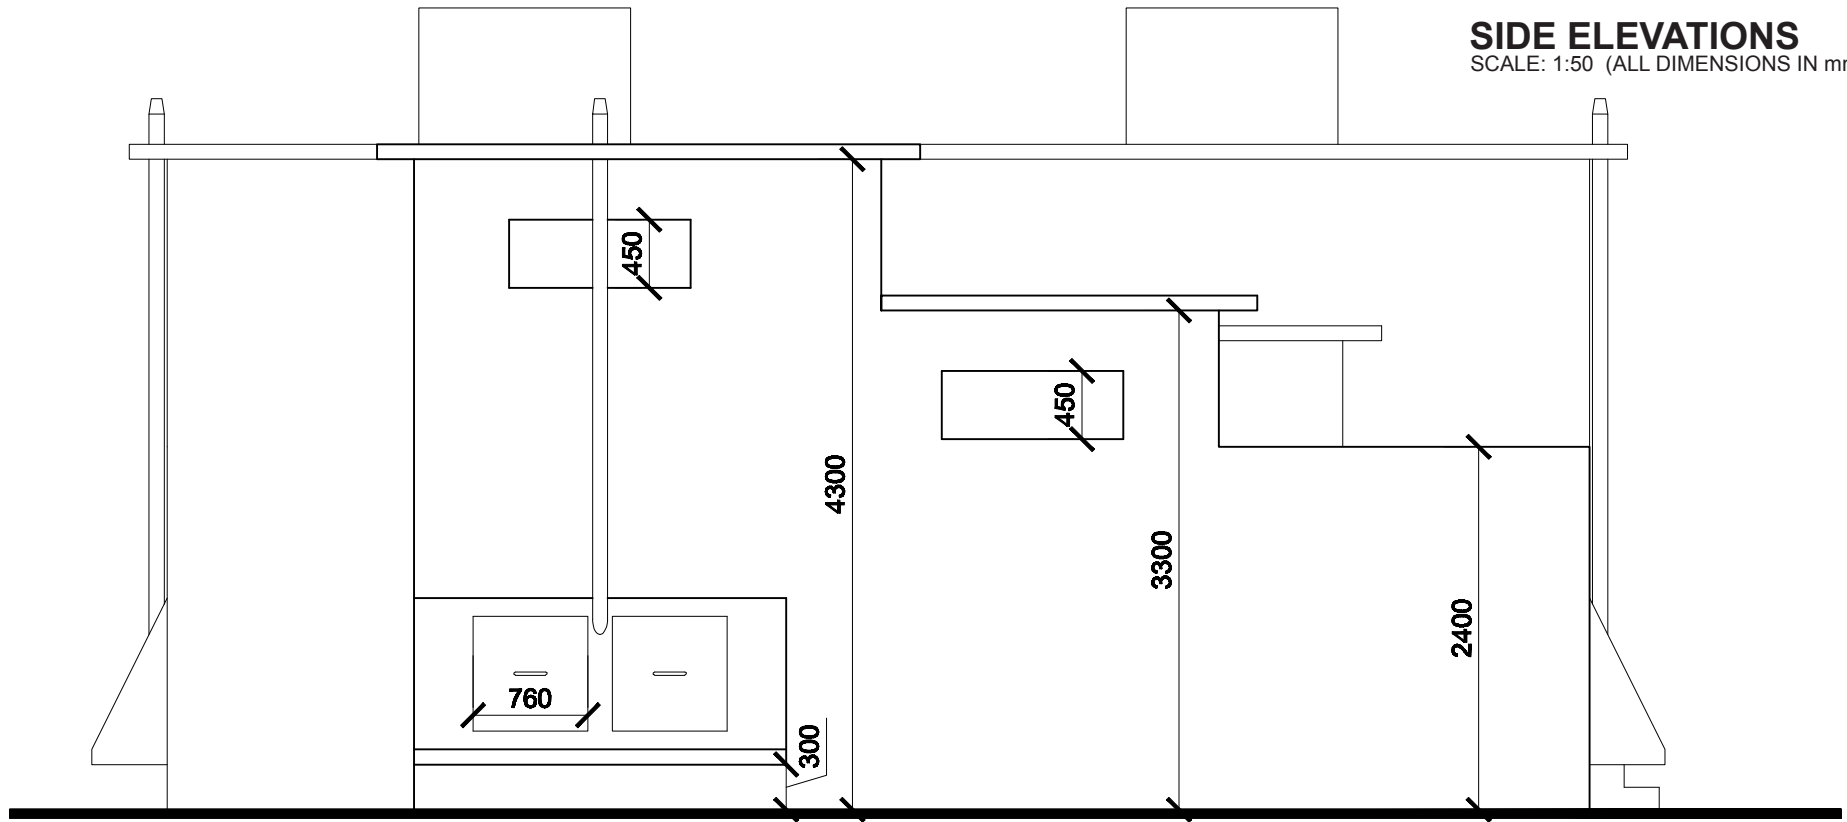



SECTION A-A

SCALE: 1:50 (ALL DIMENSIONS IN mm)

