




**PROJECT:**  
**LARGE SCHOOL ECO-  
SAN TOILET AND  
URINAL COMPLEX**  
Single Sex and Dual Sex  
Options



**Wherever the Need**

Eco-Sanitation · Water · Livelihoods · Environment · Empowerment

**SINGLE SEX  
FLOOR PLAN**  
NOT TO SCALE  
(ALL DIMENSIONS IN mm)

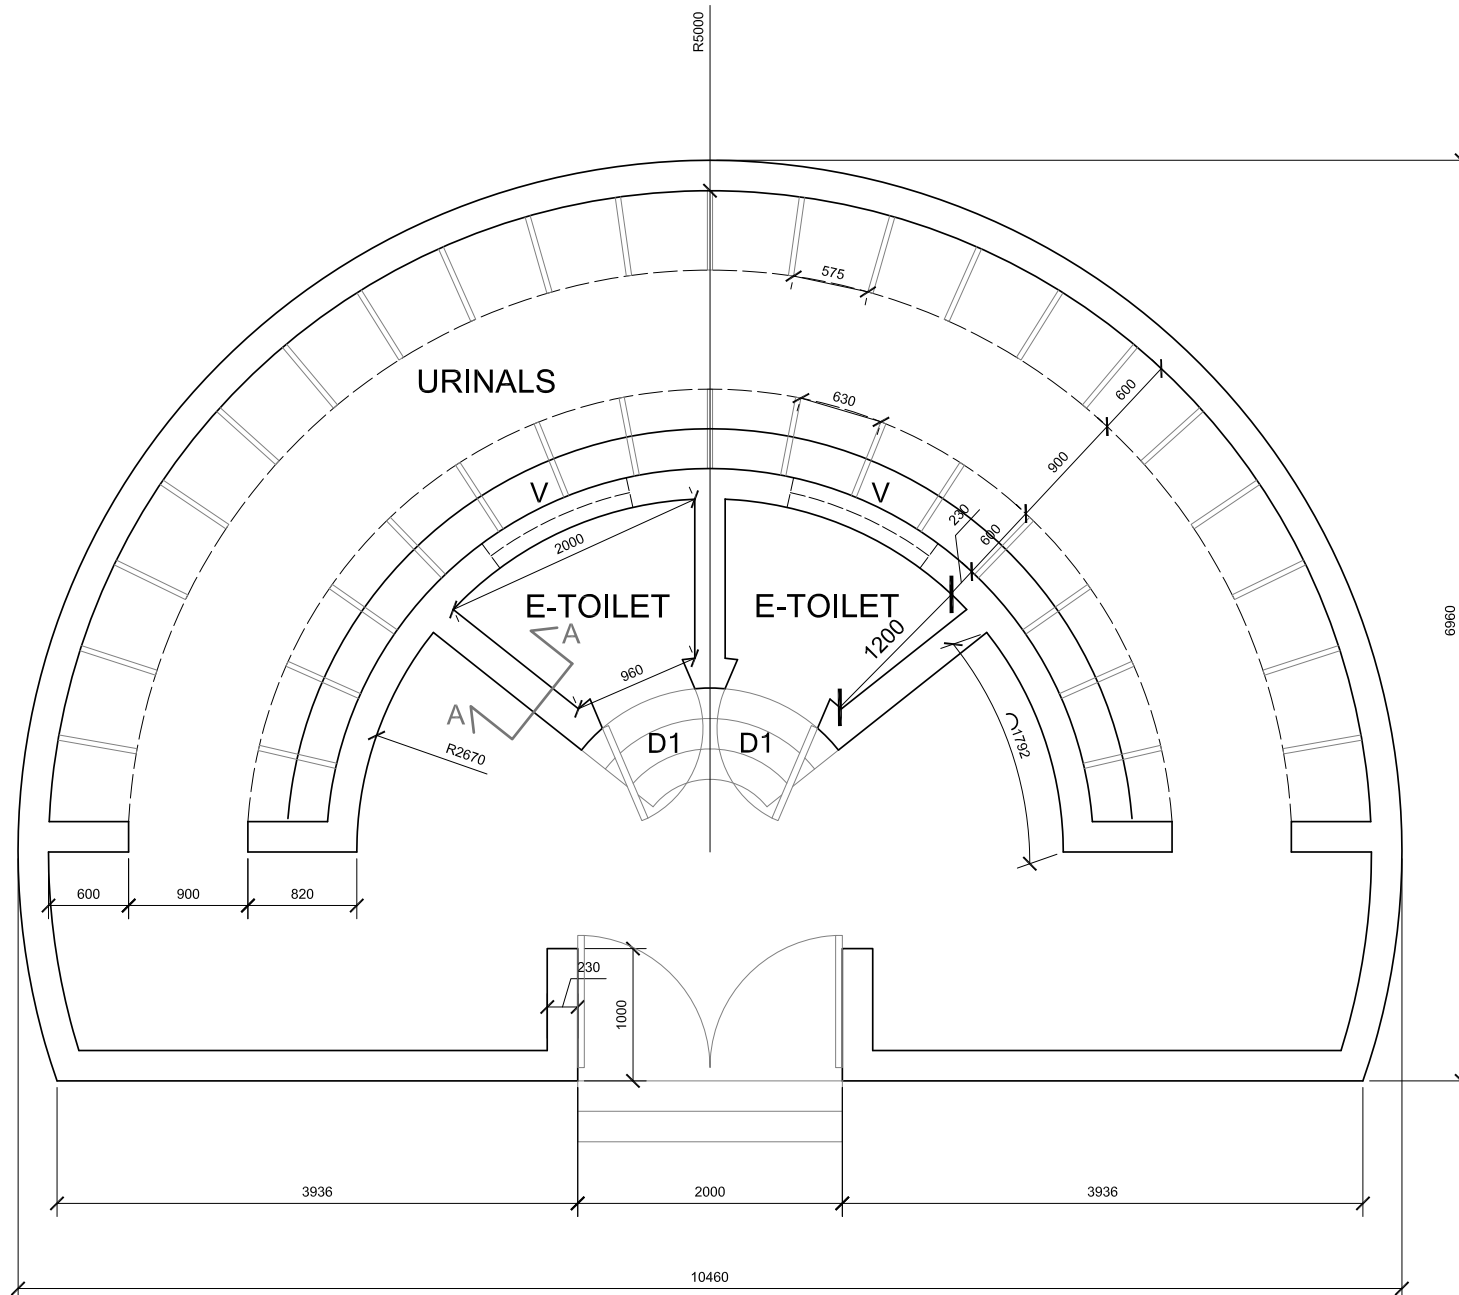


D1	Door	0.76m x 2.00m	2'6" x 6'0"
V	Ventilator	1.20m x 0.45m	4'0" x 1'6"








**SINGLE SEX  
ROOF PLAN**  
NOT TO SCALE  
(ALL DIMENSIONS IN mm)

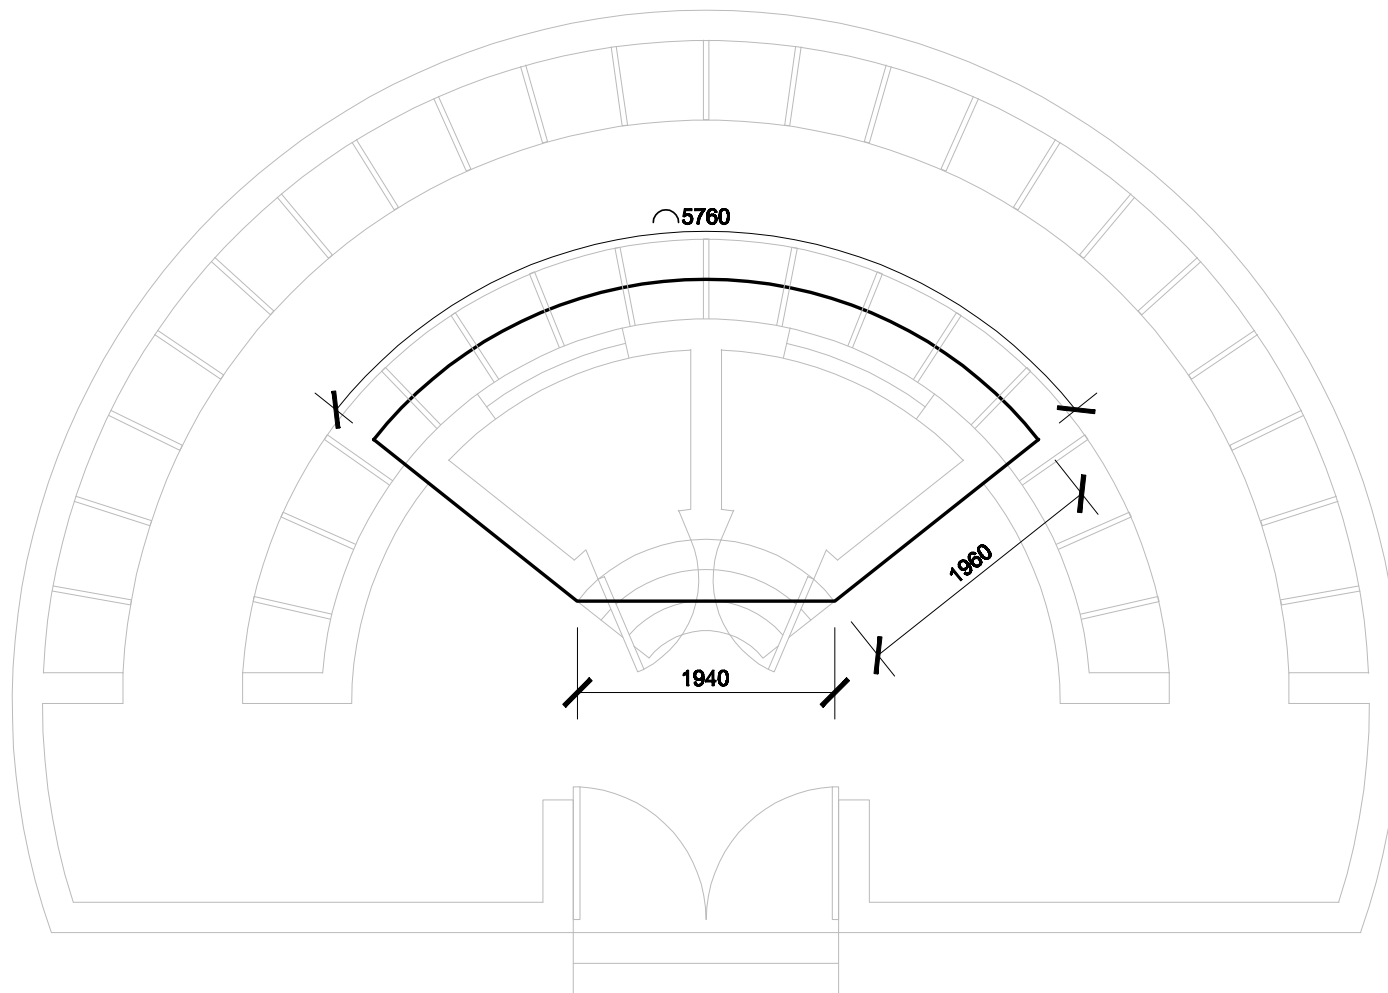


# SINGLE SEX ELEVATIONS

SCALE 1:50  
(ALL DIMENSIONS IN mm)

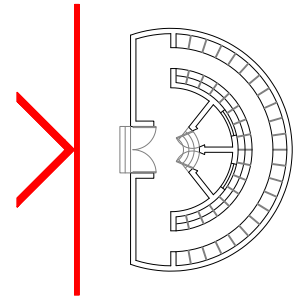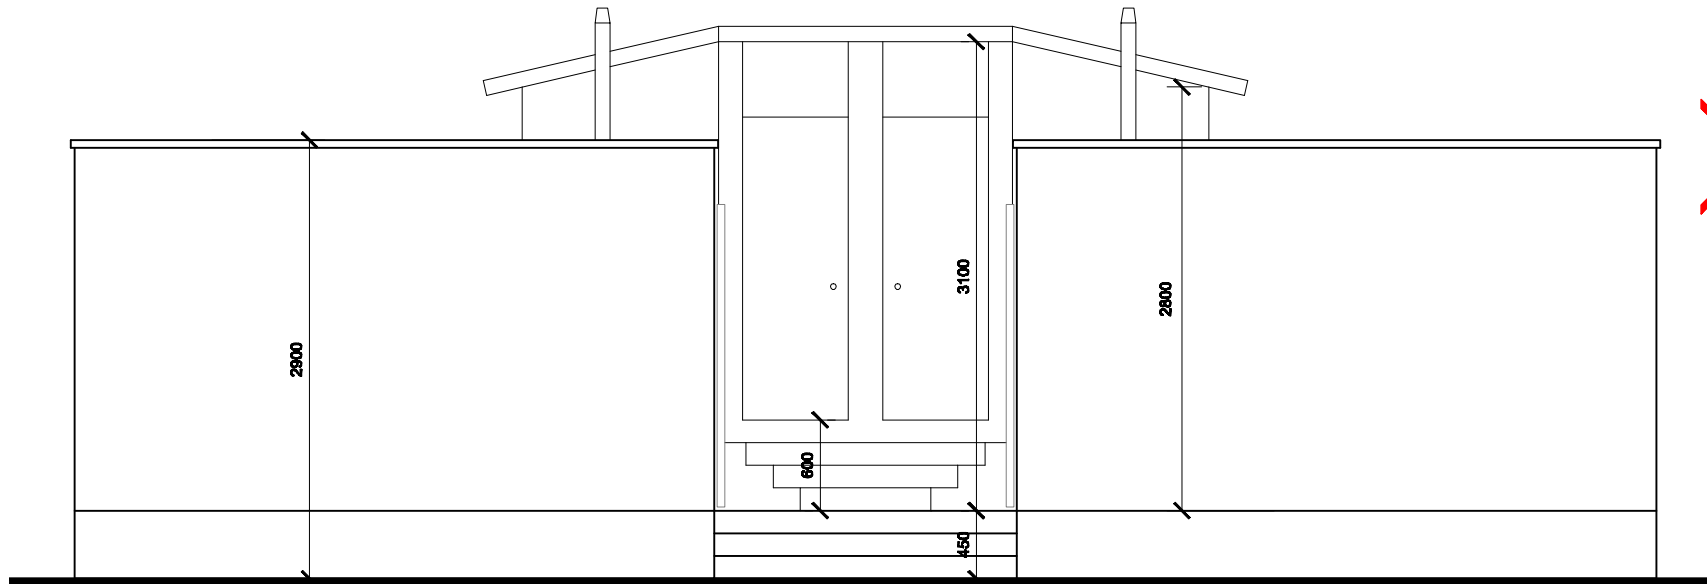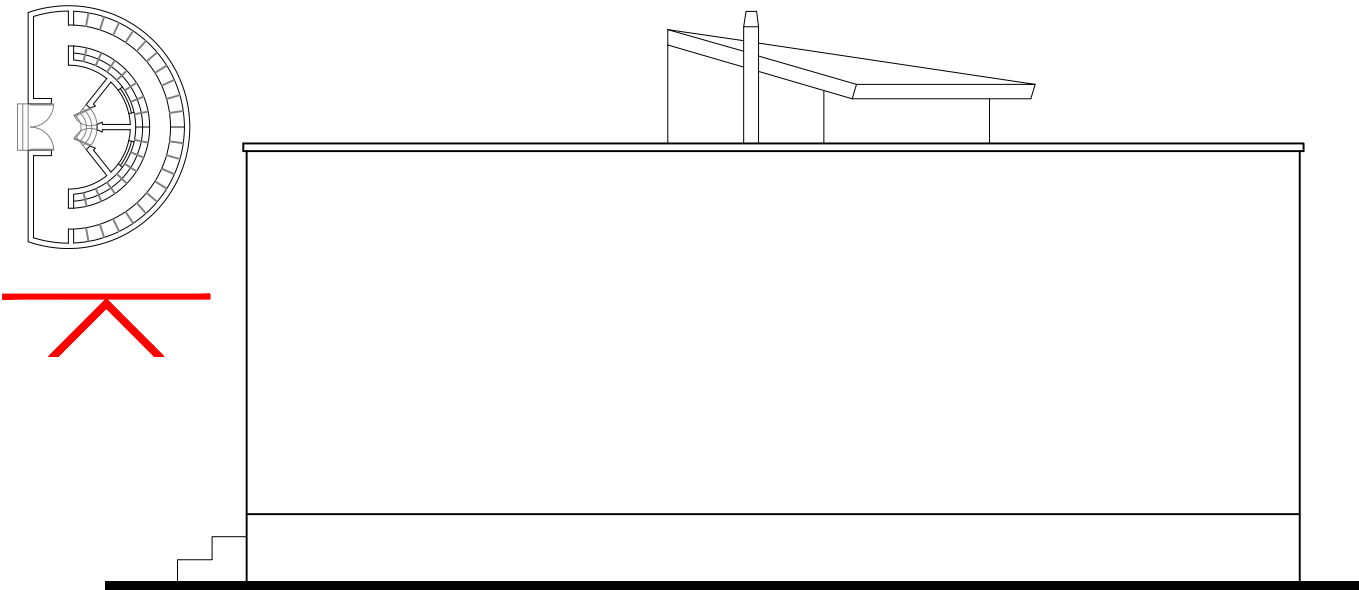

**DUAL SEX  
FLOOR PLAN**  
NOT TO SCALE  
(ALL DIMENSIONS IN mm)

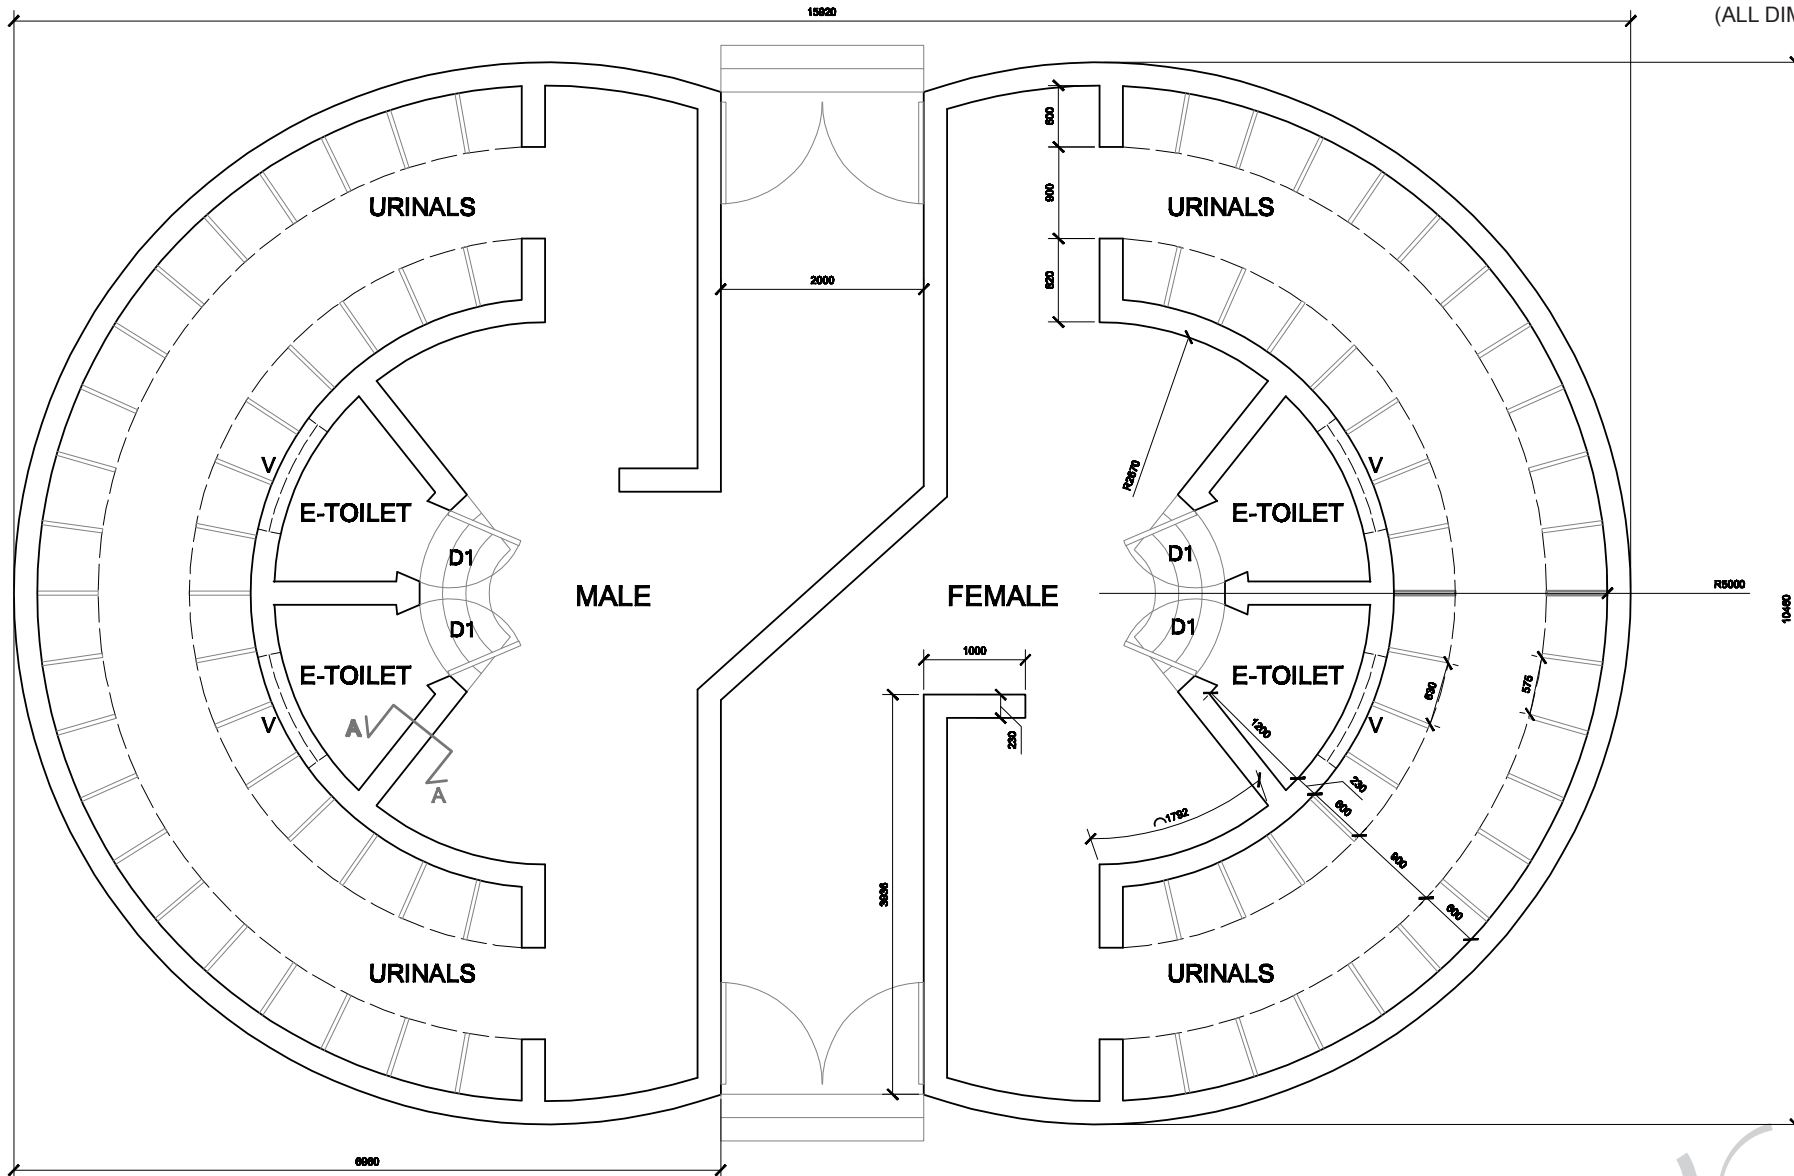


D1	Door	0.76m x 2.00m	2'6" x 6'0"
V	Ventilator	1.20m x 0.45m	4'0" x 1'6"





# SINGLE SEX ROOF PLAN

NOT TO SCALE  
(ALL DIMENSIONS IN mm)

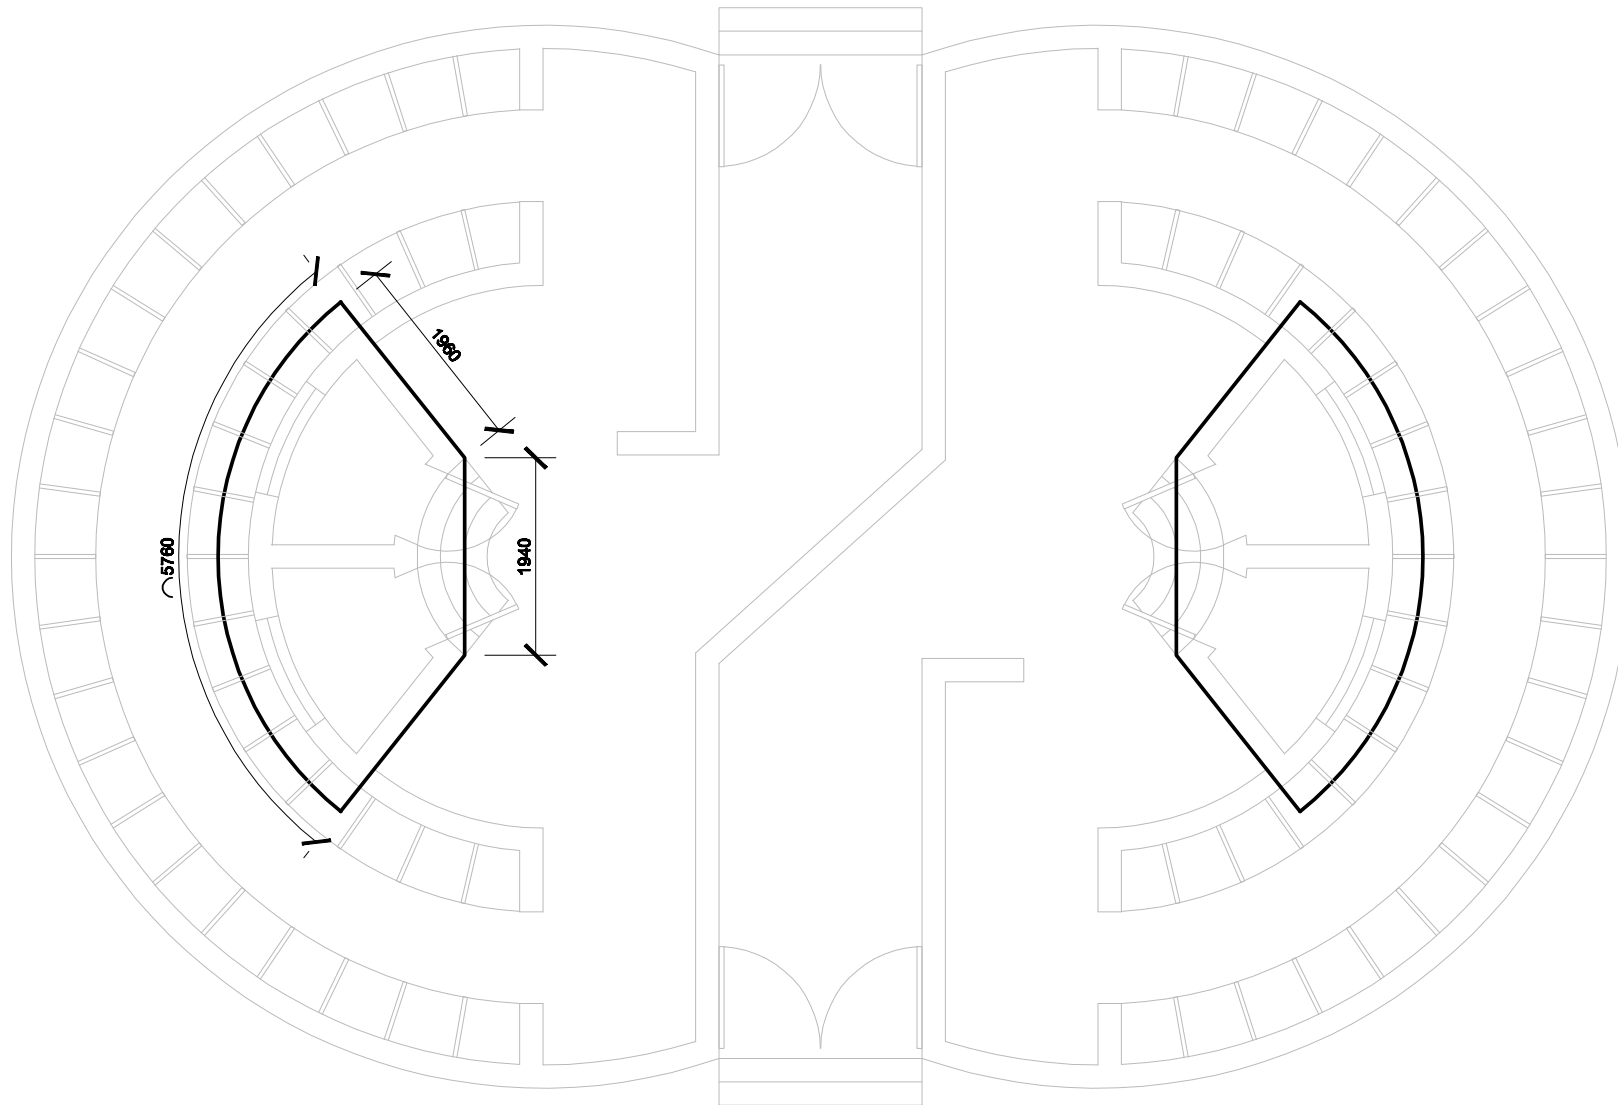

# SINGLE SEX ELEVATIONS

SCALE 1:50  
(ALL DIMENSIONS IN mm)

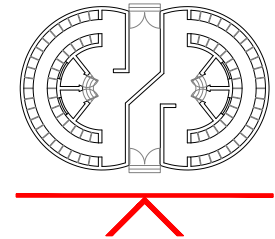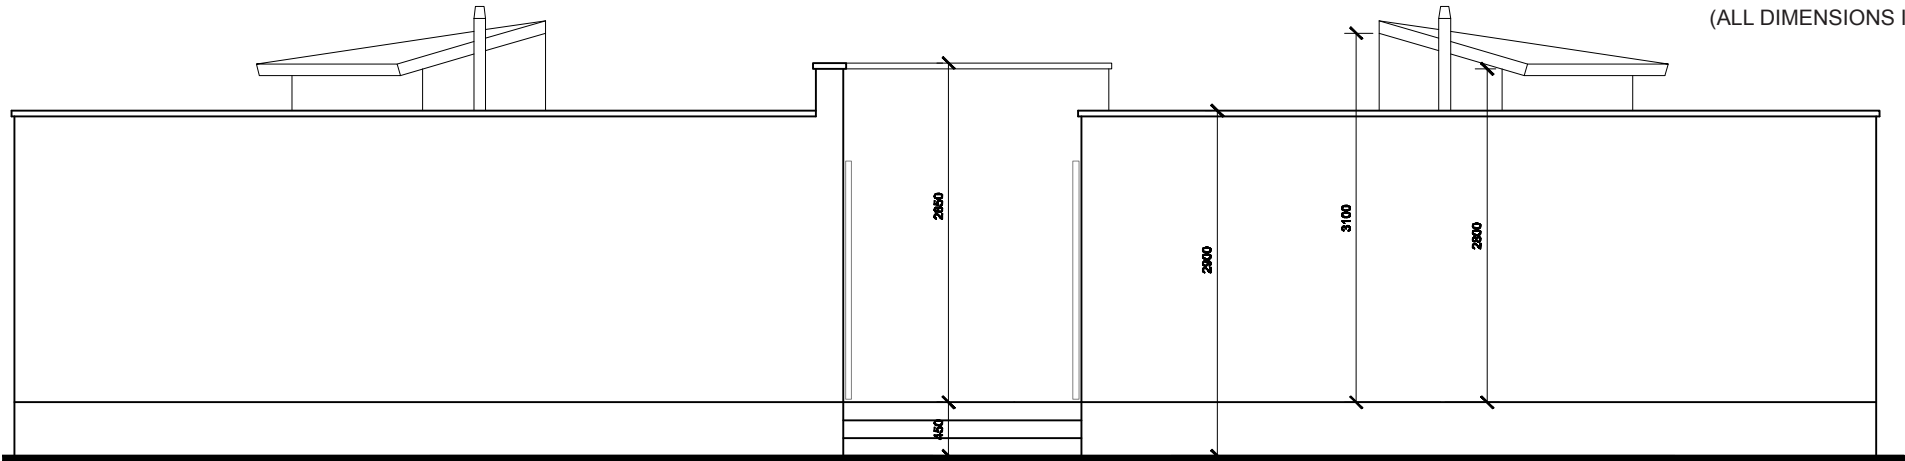



**SECTION A-A**  
 SCALE: 1:20  
 (ALL DIMENSIONS IN mm)

