



PLAN

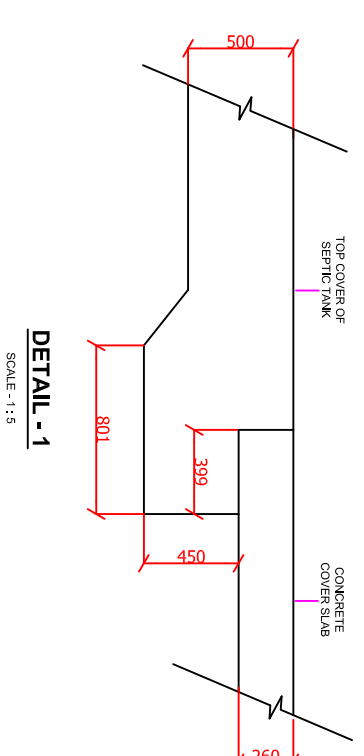

DETAIL - 1
SCALE: 1:5

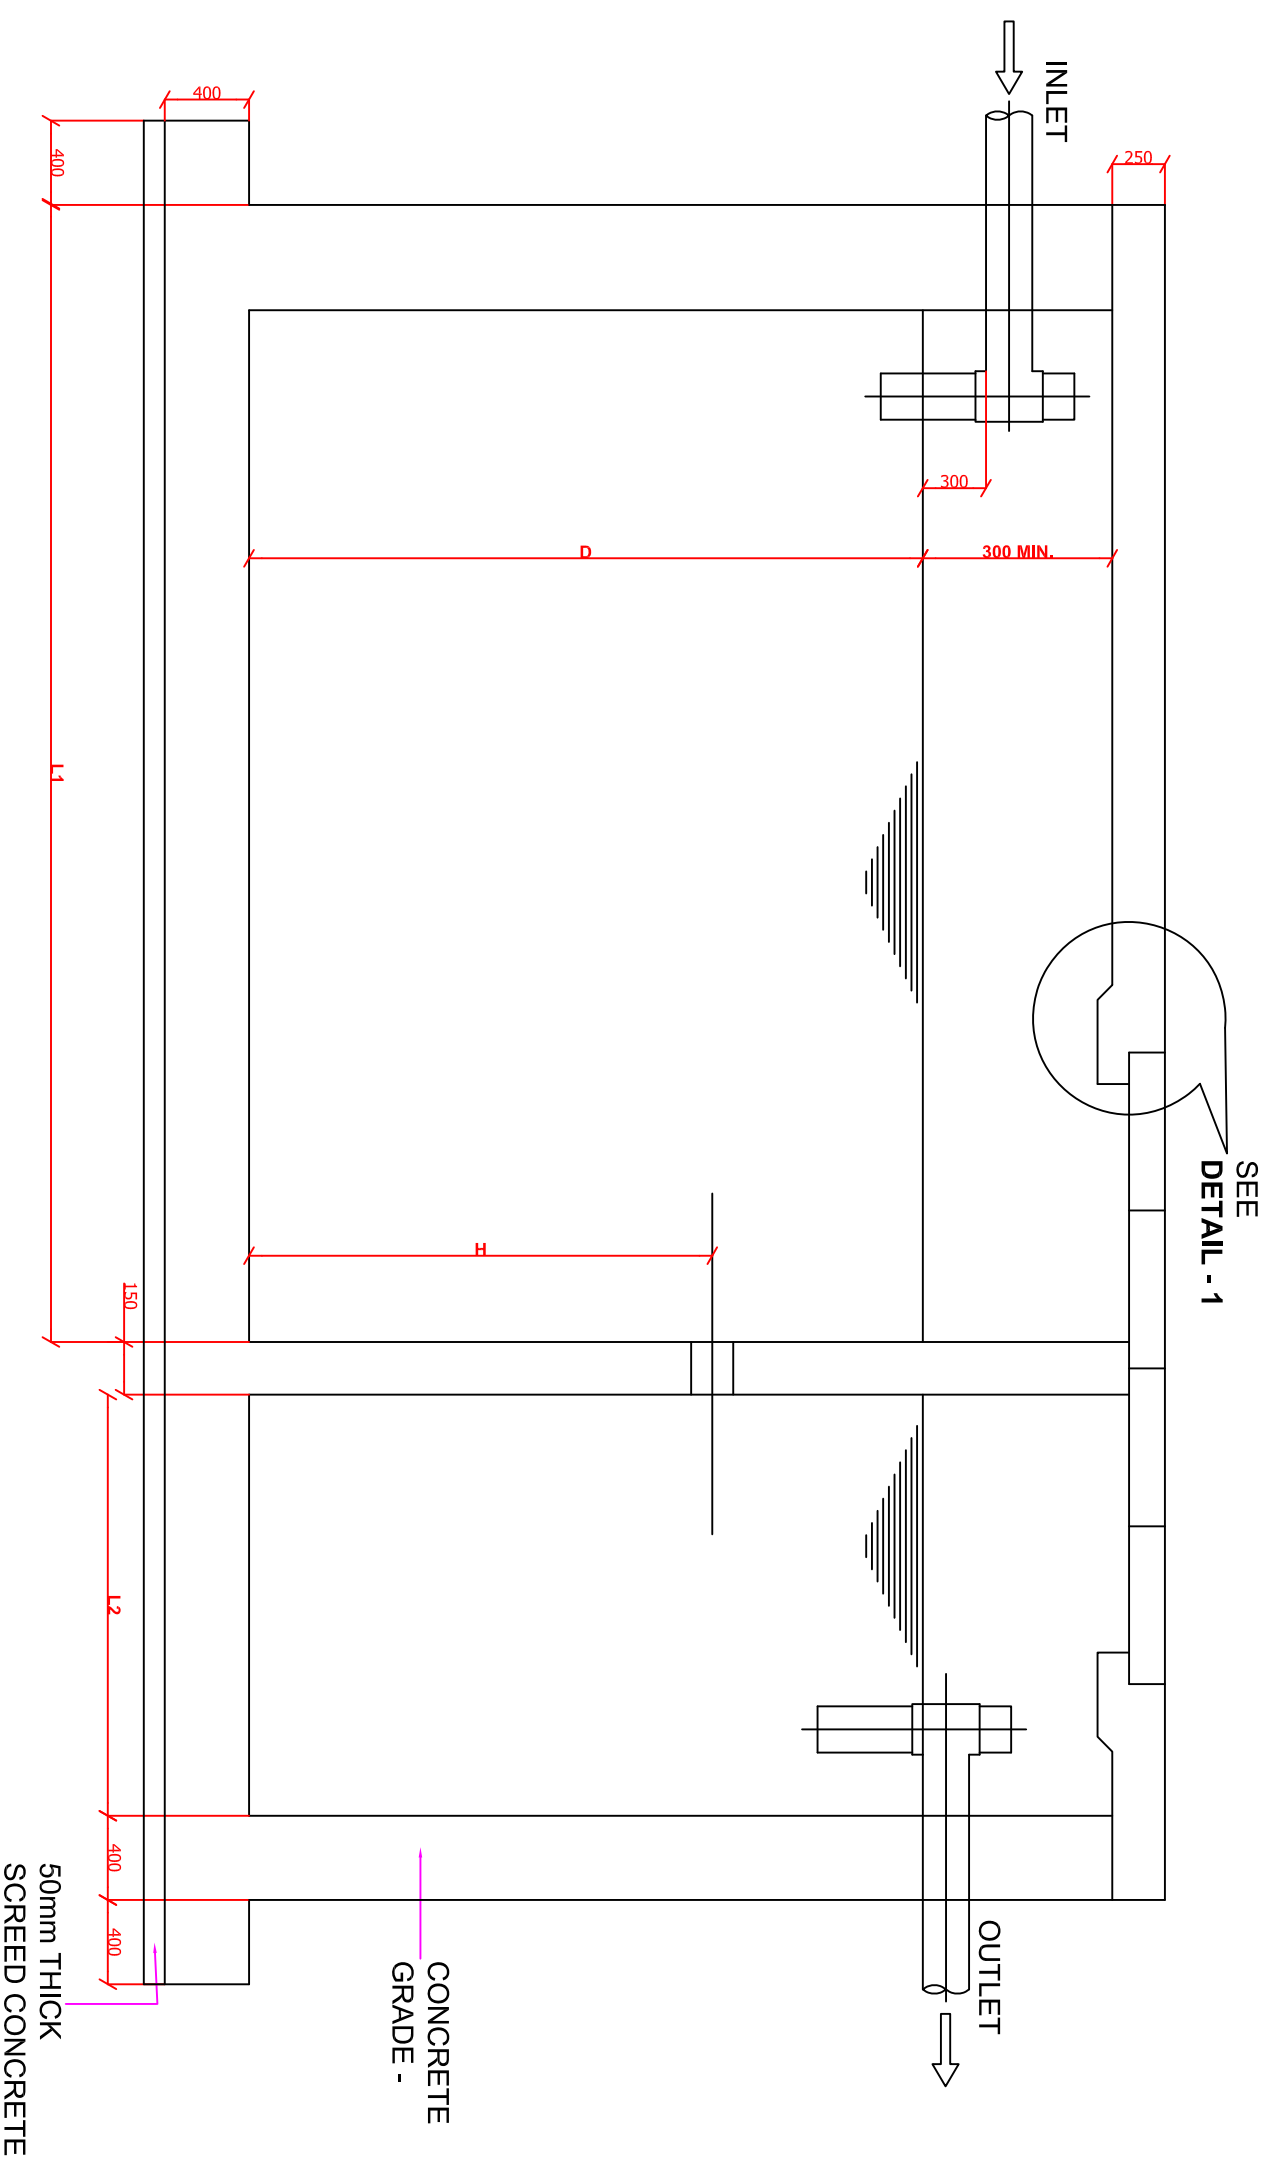

SECTION A - A

TYPE	L1 (m)	L2 (m)	W (m)	D (m)	H (m)
TYPE - 1	2.00	1.00	1.00	1.00	0.70
TYPE - 2	2.00	1.00	1.00	1.50	1.10
TYPE - 3	2.50	1.25	1.00	1.60	1.10

GENERAL ARRANGEMENT

SCALE - 1 : 25

Revision No./Date		Nature of Revision		Checked
DEUTSCHE GESELLSCHAFT FÜR FÜR TECHNISCHE ZUSAMMENARBEIT (GTZ)				
Feasibility Study for the Establishment of a Poverty-oriented Water Supply and Sanitation Services for YeI (PN 08.2036.5-001.00)				
Subject				
EXAMPLE SEPTIC TANK				
Designed	Drawn	Checked and Approved	Date	Scale
Elliart	Feih		May 2010	
				Drawing No.
				SAN-1.0



GITEG
Consulting Group