


FIXED DOME BIOGAS PLANT VOLUME 12 m³

TOP VIEW

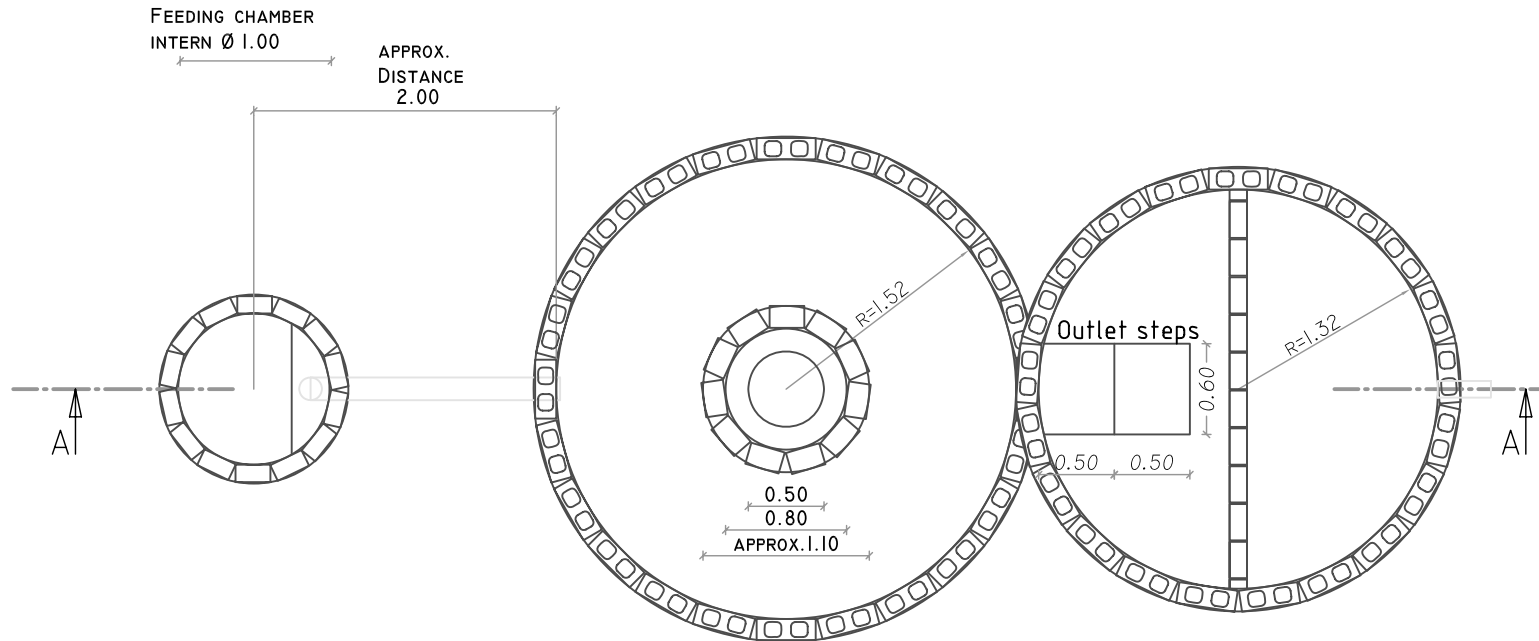

AKUT Partner Berlin

FIXED DOME
BIOGAS PLANT

VOLUME 12 m³

GAS STORAGE 2.70m³

MEASUREMENTS IN METER

SCALE 1:50

12M3 MATERIAL LIST					
ITEM	MATERIAL DESCRIPTION	QTY	UNIT	RATE	AMOUNT
1	Cement-50 kg	32	bags		
2	Water proof cement-1kg	7	bags		
3	Quarry stones dressed/Blocks-390x190x190mm	300	pcs		
4	Bricks-230x110x90mm	600	pcs		
5	Sand	6	tonnes		
6	Ballast-25mm-1"	4	tonnes		
7	Lime 25kg bags	5	bags		
8	Square twisted bar-Y8/R8	9	lengths		
9	Round Bars-R6	10	lengths		
10	Binding wire	3	kg		
11	Timber-2"x2"	2	m		
12	Timber-2"x2"	2,5	m		
13	Plywood-3mm	2	sheets		
14	Nails-3"	2	kg		
15	Nails-2"	0,5	kg		
16	GI pipe-3/4"	1	length		
17	Wire brush	2	pcs		
18	Paint brush-6"	1	pcs		
19	PVC Pipe 4"-Sanitation	1,00	length		
20	PVC Elbow 4"-45° Sanitation	1	pcs		
21	Total 1				

