




**PROJECT:
SMALL SCHOOL
TOILET AND URINAL
COMPLEX**




Wherever the Need

Eco-Sanitation · Water · Livelihoods · Environment · Empowerment

FLOOR PLAN
 SCALE 1:50
 (ALL DIMENSIONS IN mm)

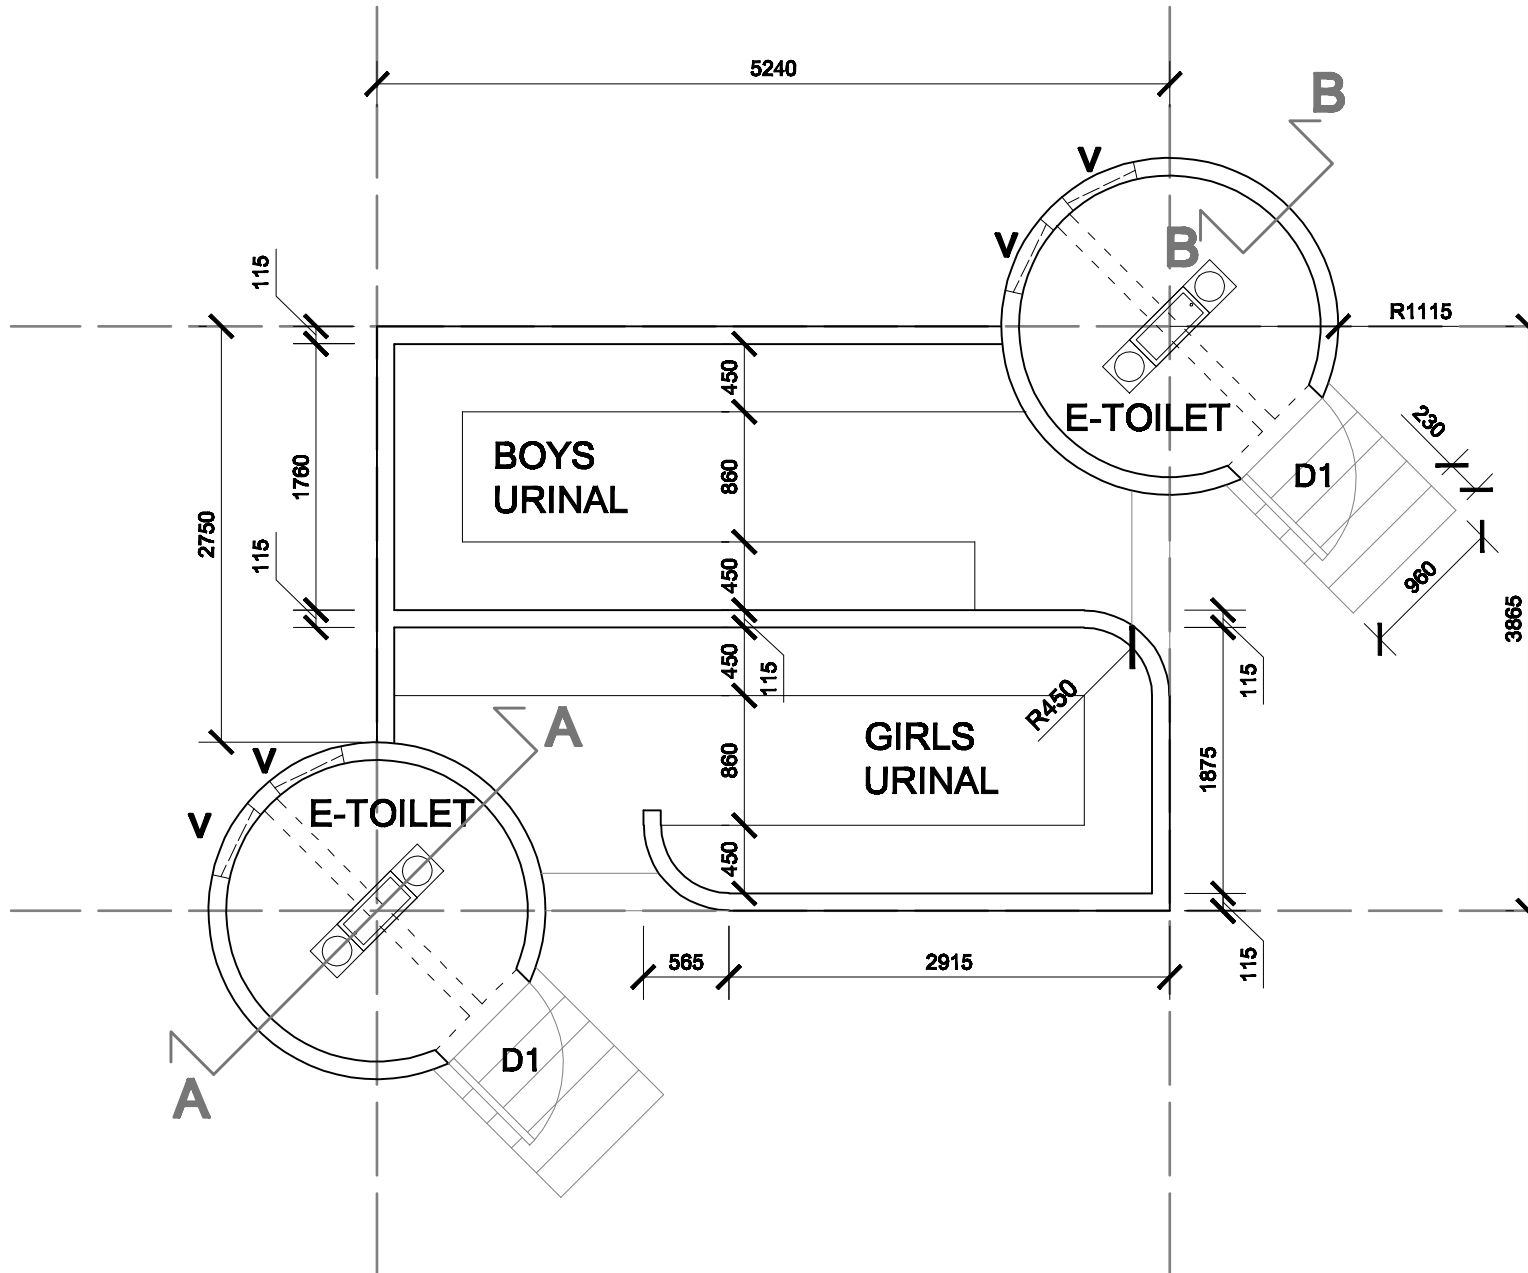

Boys Urinal

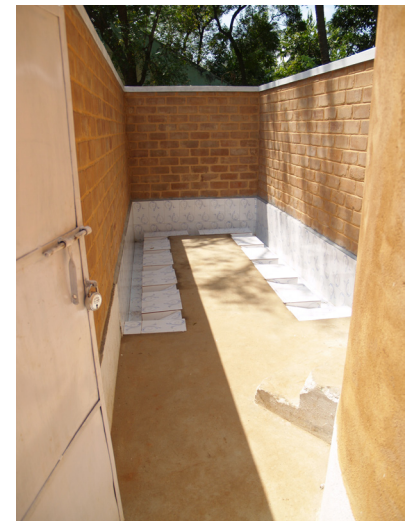




Girls Urinal

D1	Door	0.76m x 2.00m	2'60" x 6'00"
V	Ventilator	0.50m x 0.30m	1'64" x 1'00"







ROOF PLAN
SCALE 1:50
(ALL DIMENSIONS IN mm)

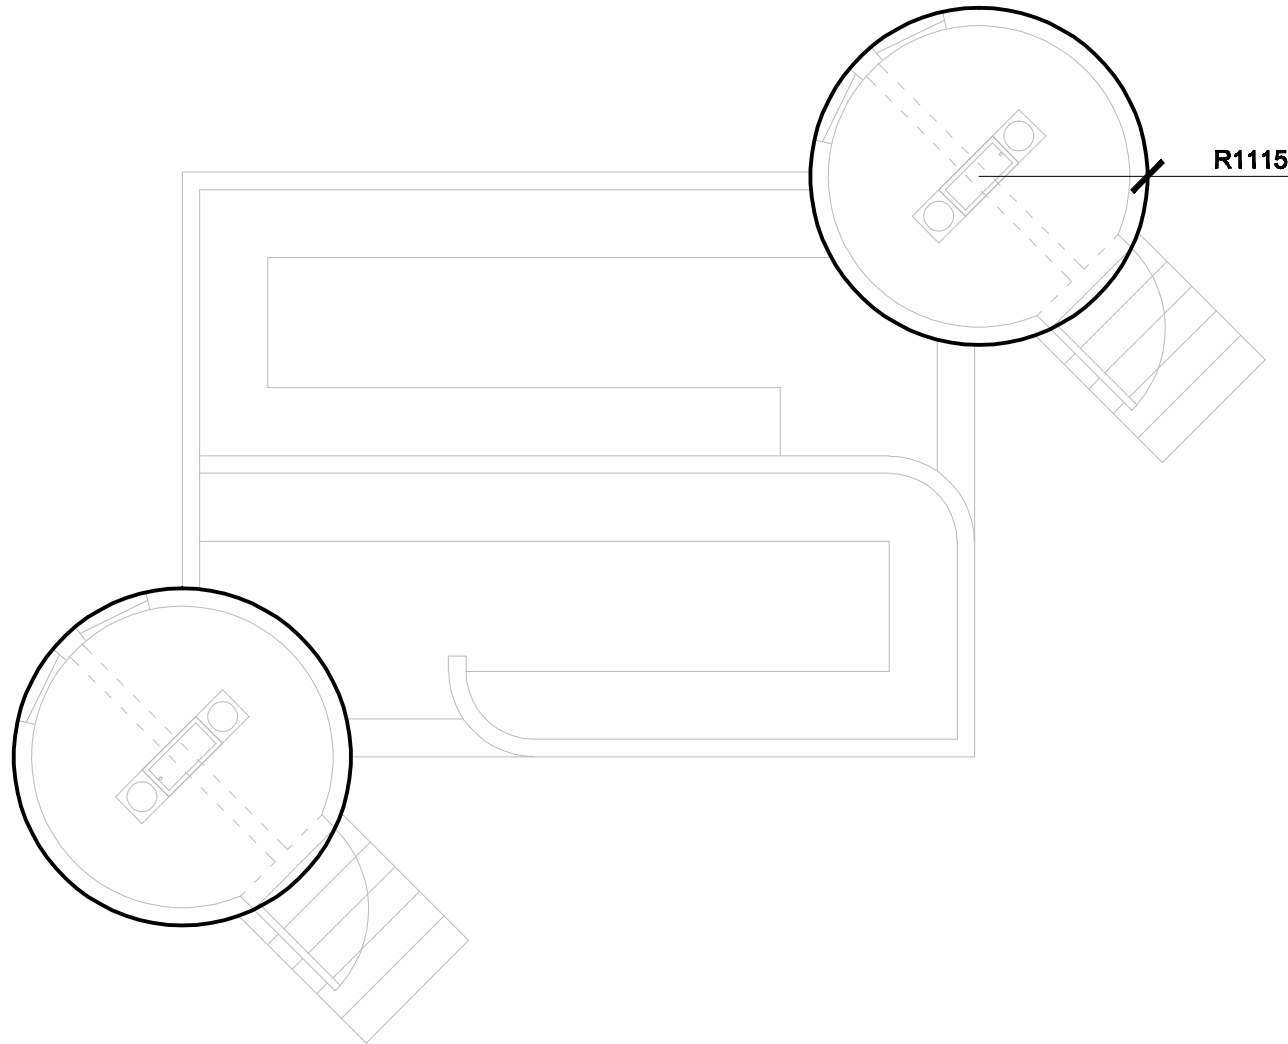

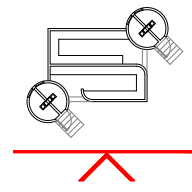
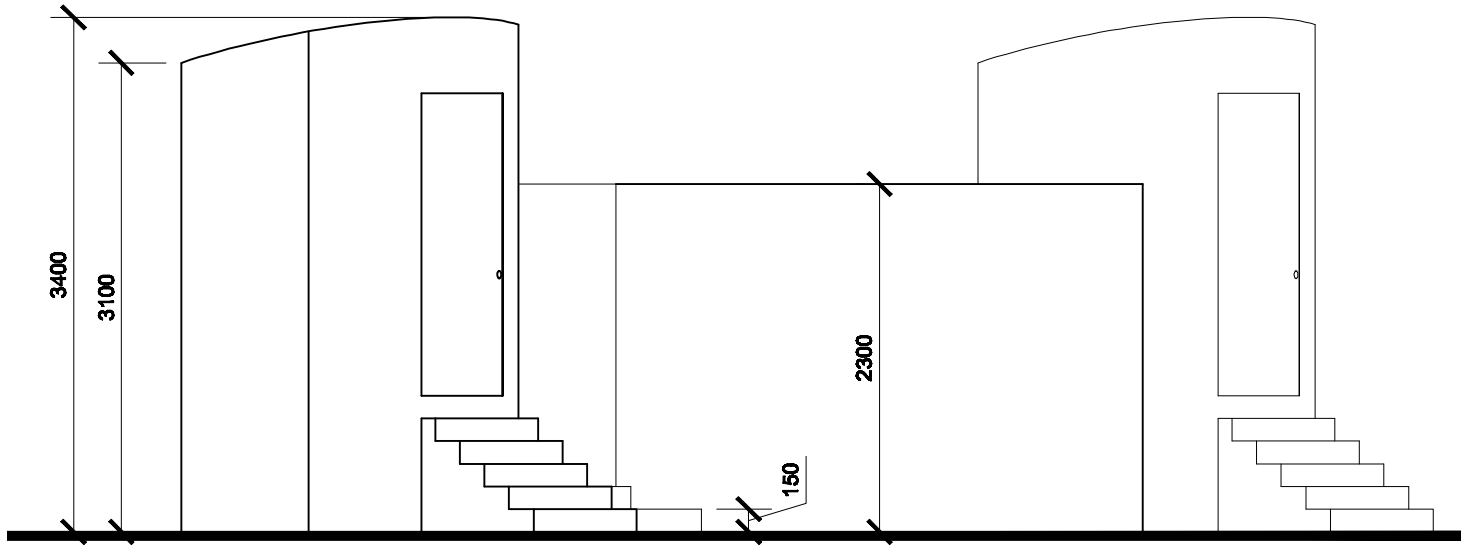


ELEVATIONS
SCALE 1:50
 (ALL DIMENSIONS IN mm)

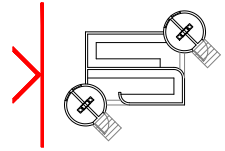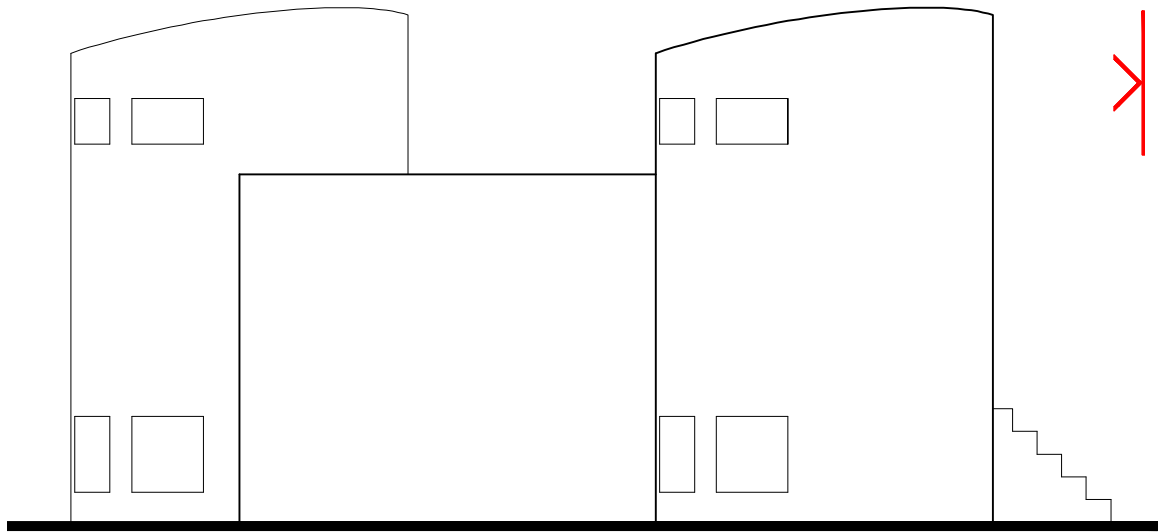

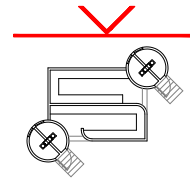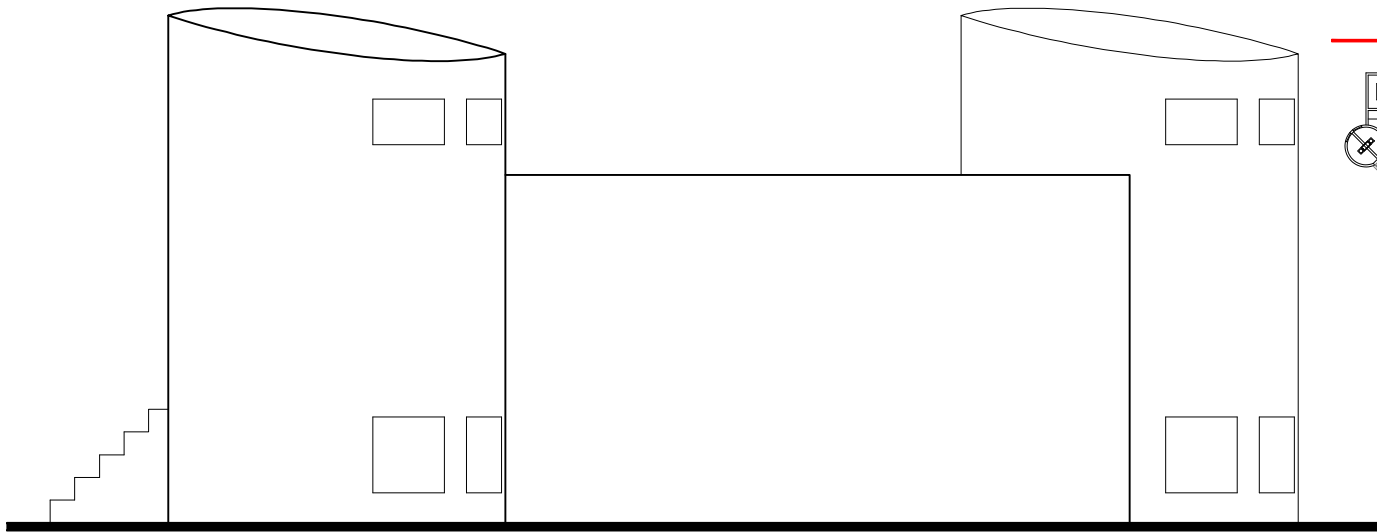

ELEVATIONS
SCALE 1:50
(ALL DIMENSIONS IN mm)

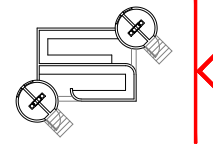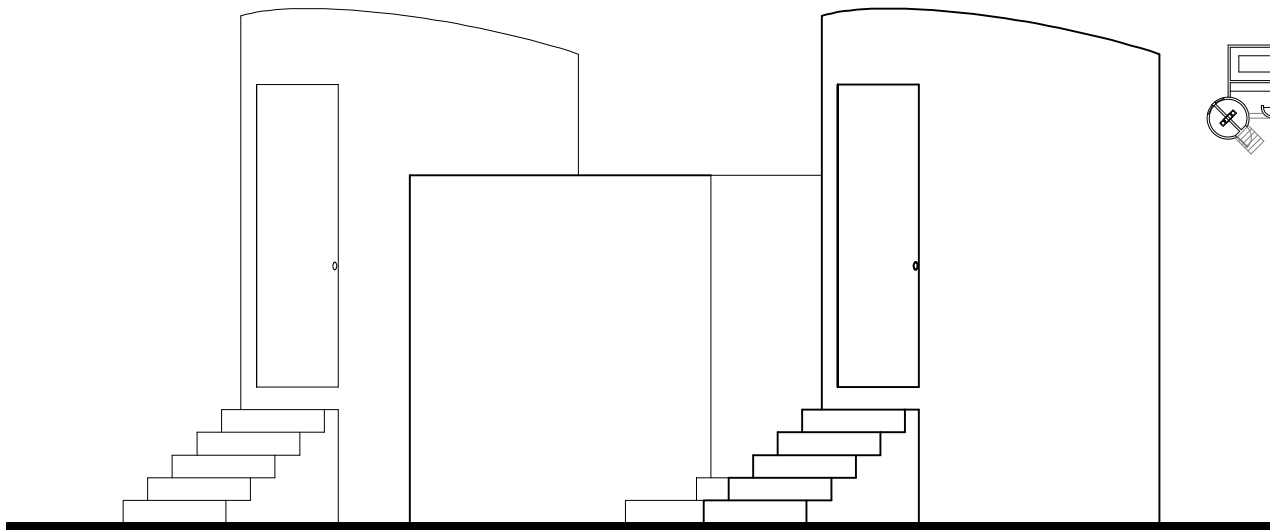



SECTION A-A
SCALE: 1:50
(ALL DIMENSIONS IN mm)

