




**PROJECT:
SINGLE PRIVATE
ECOSAN TOILET**



Wherever the Need

Eco-Sanitation · Water · Livelihoods · Environment · Empowerment

FLOOR PLAN
 SCALE 1:50
 (ALL DIMENSIONS IN mm)

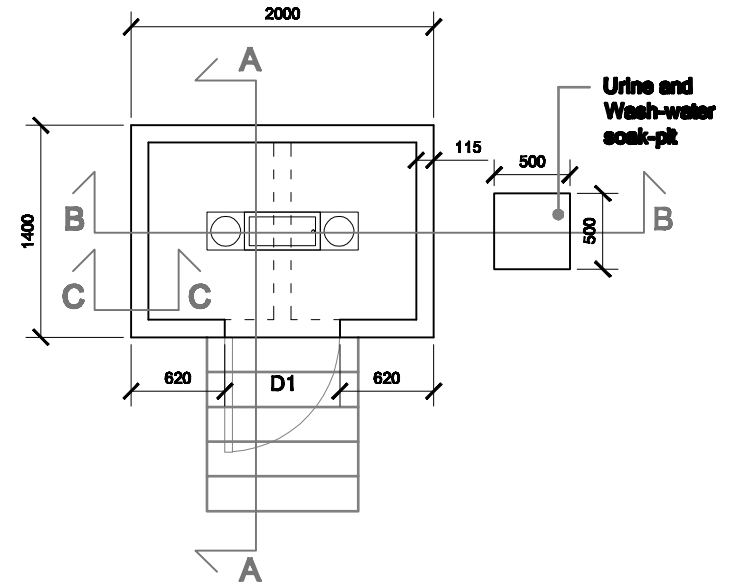


D1 Door 0.76m x 2.00m 2'6" x 6'0"





ELEVATIONS

SCALE 1:50

(ALL DIMENSIONS IN mm)

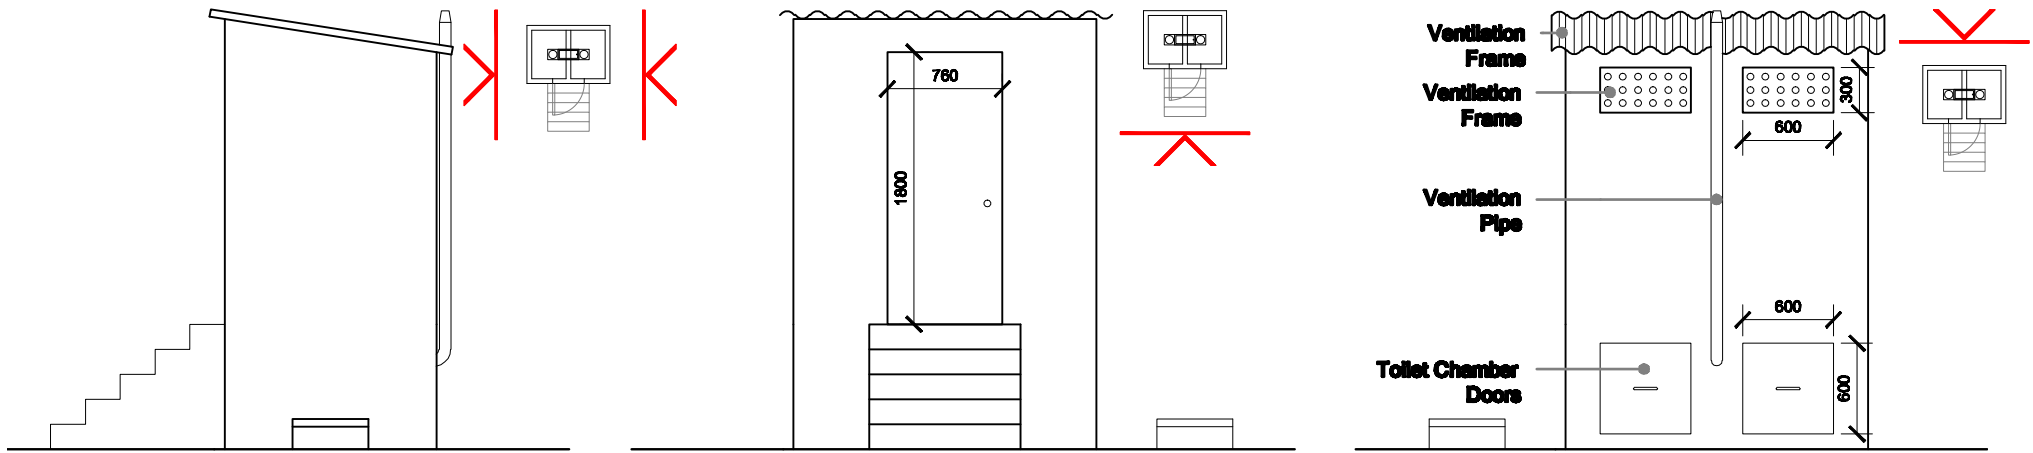

SECTIONS
SCALE 1:50
(ALL DIMENSIONS IN mm)

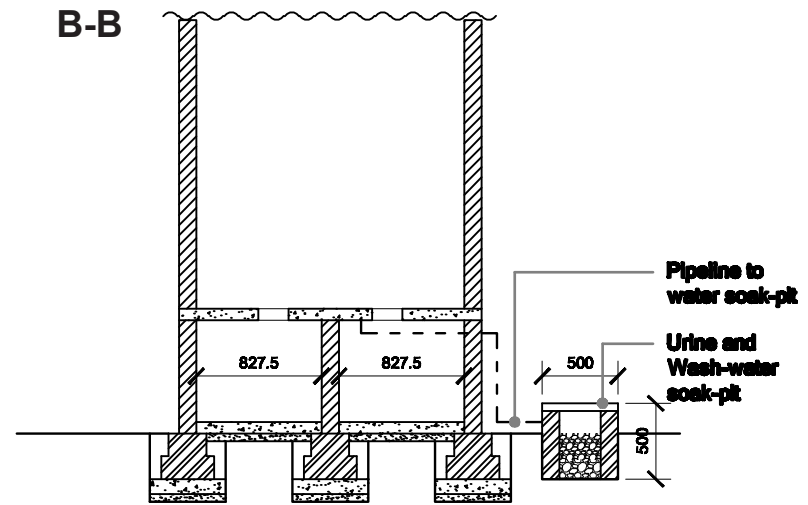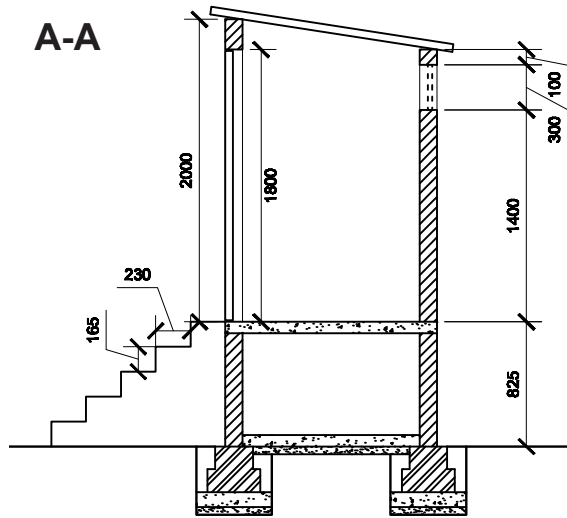

SECTION C-C
 SCALE: 1:20
 (ALL DIMENSIONS IN mm)

