



TOP VIEW

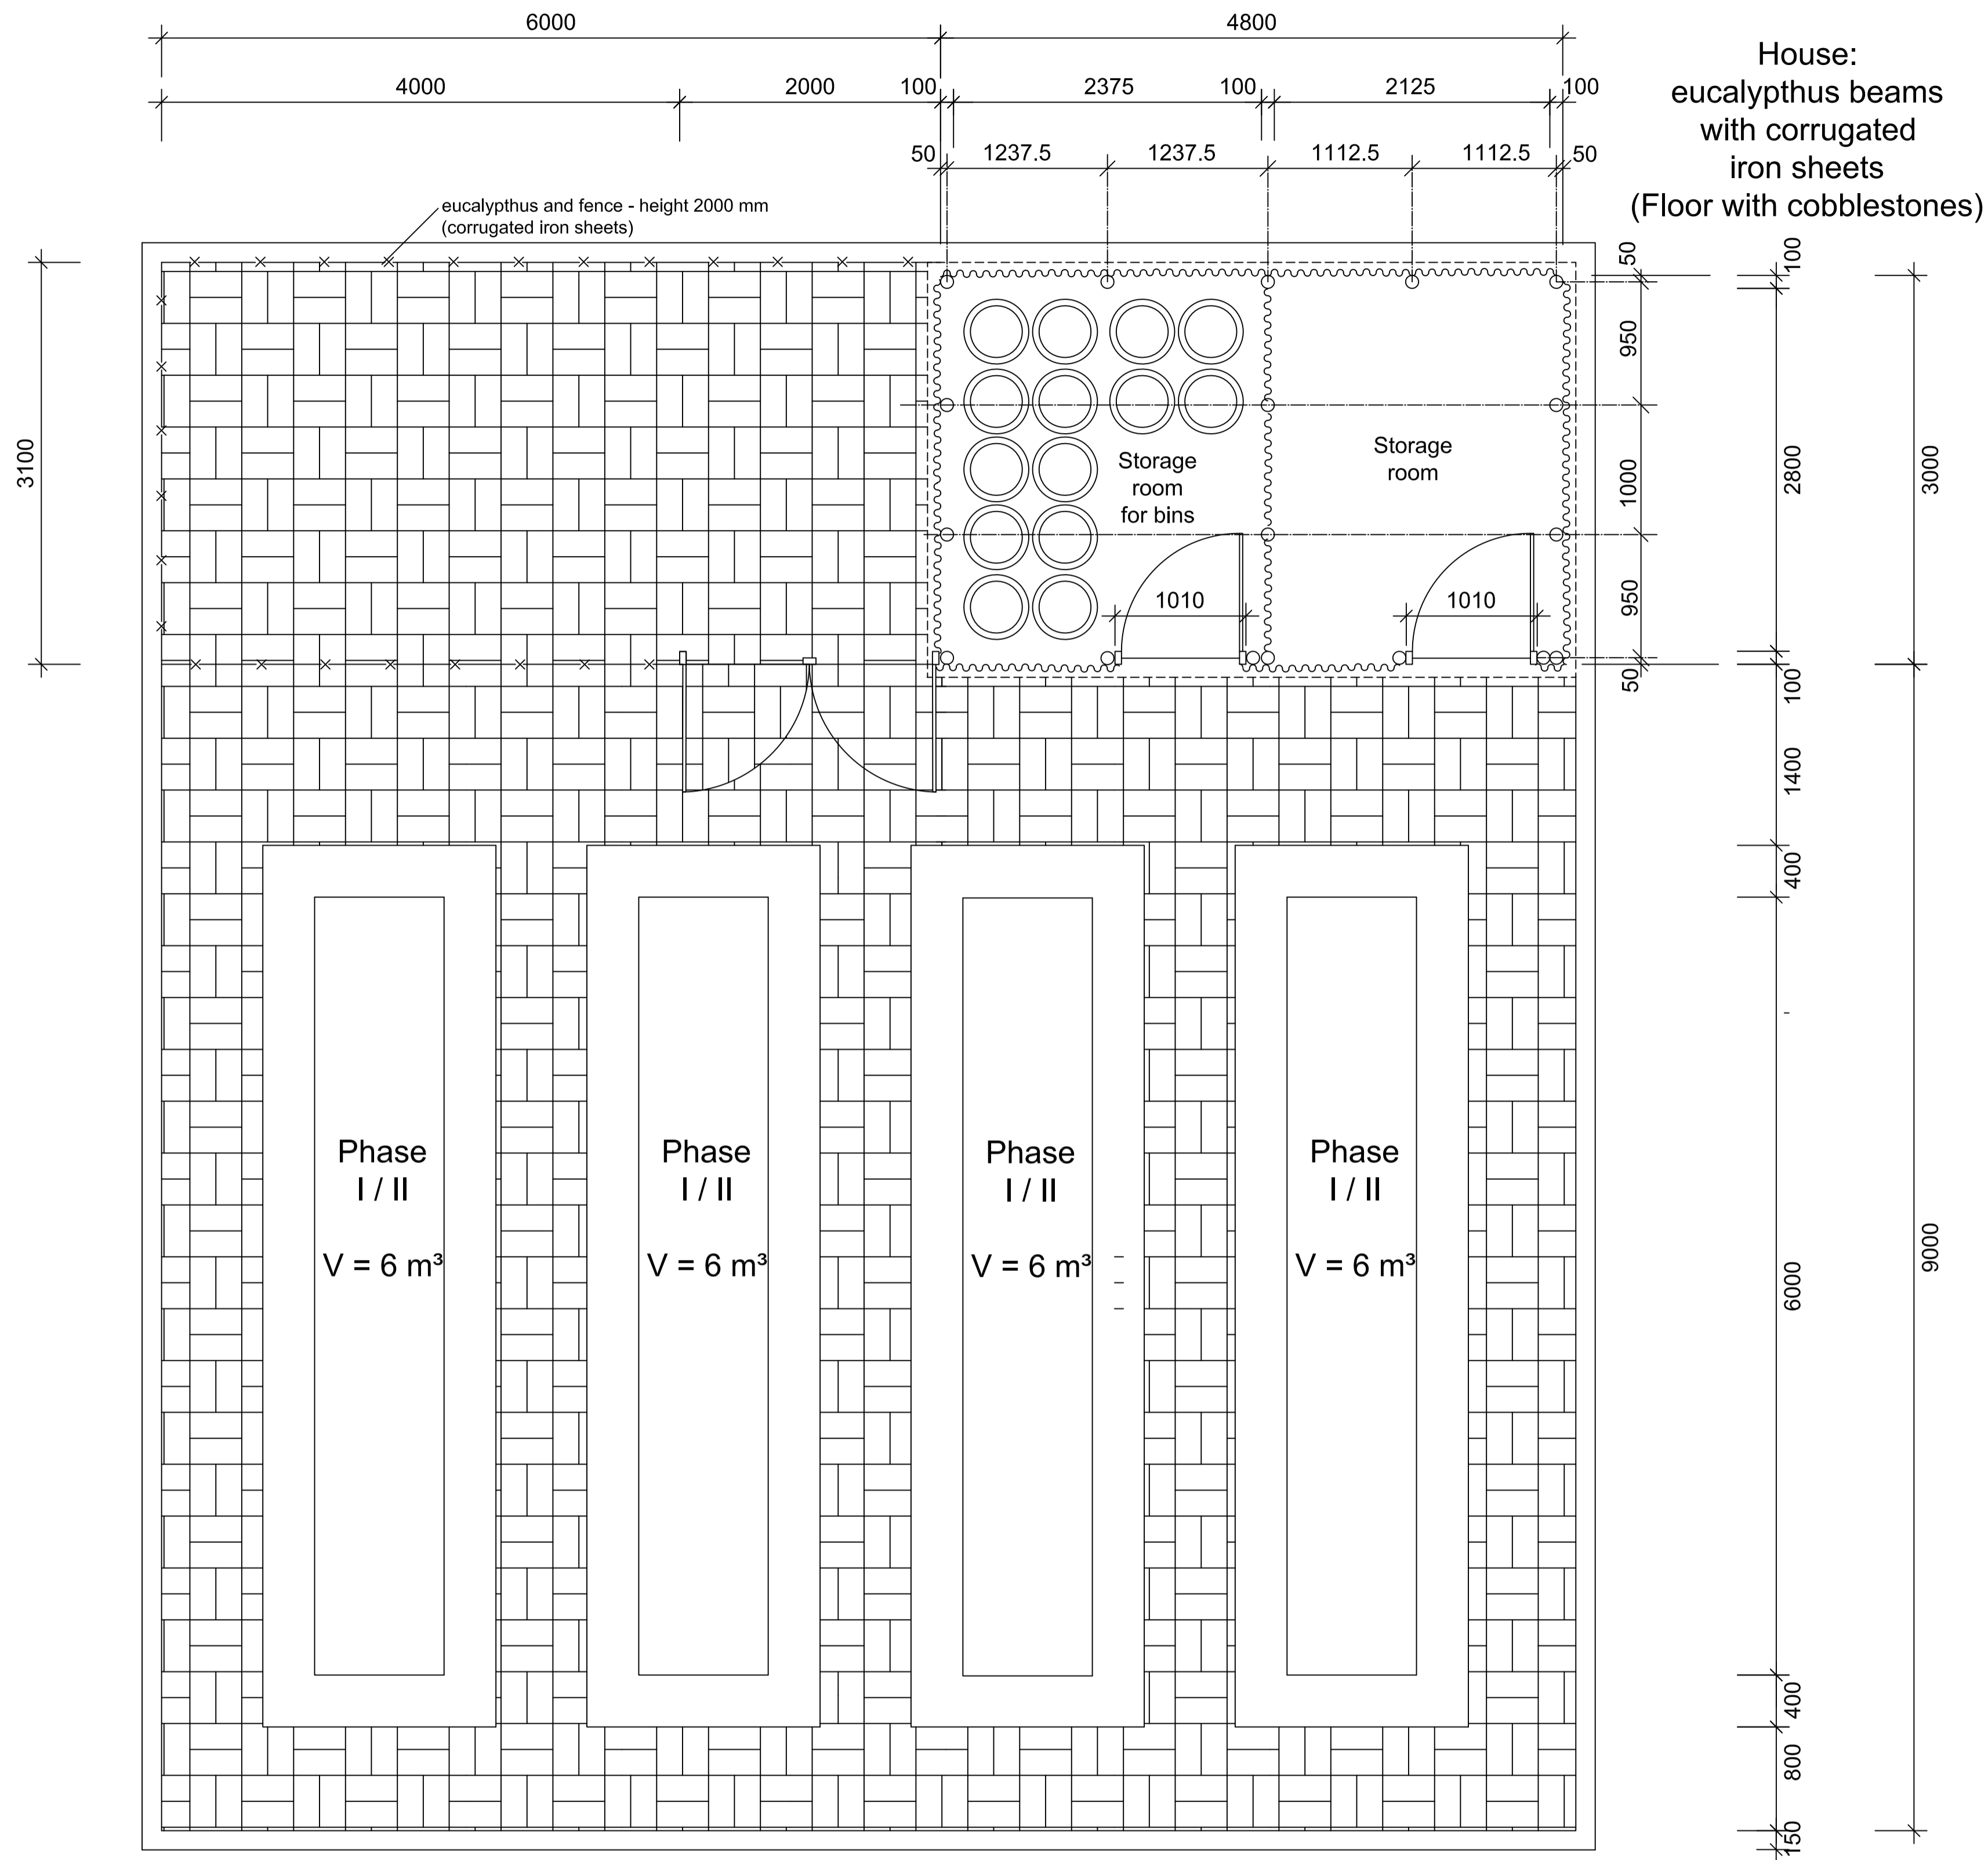


ELEVATION HOUSE

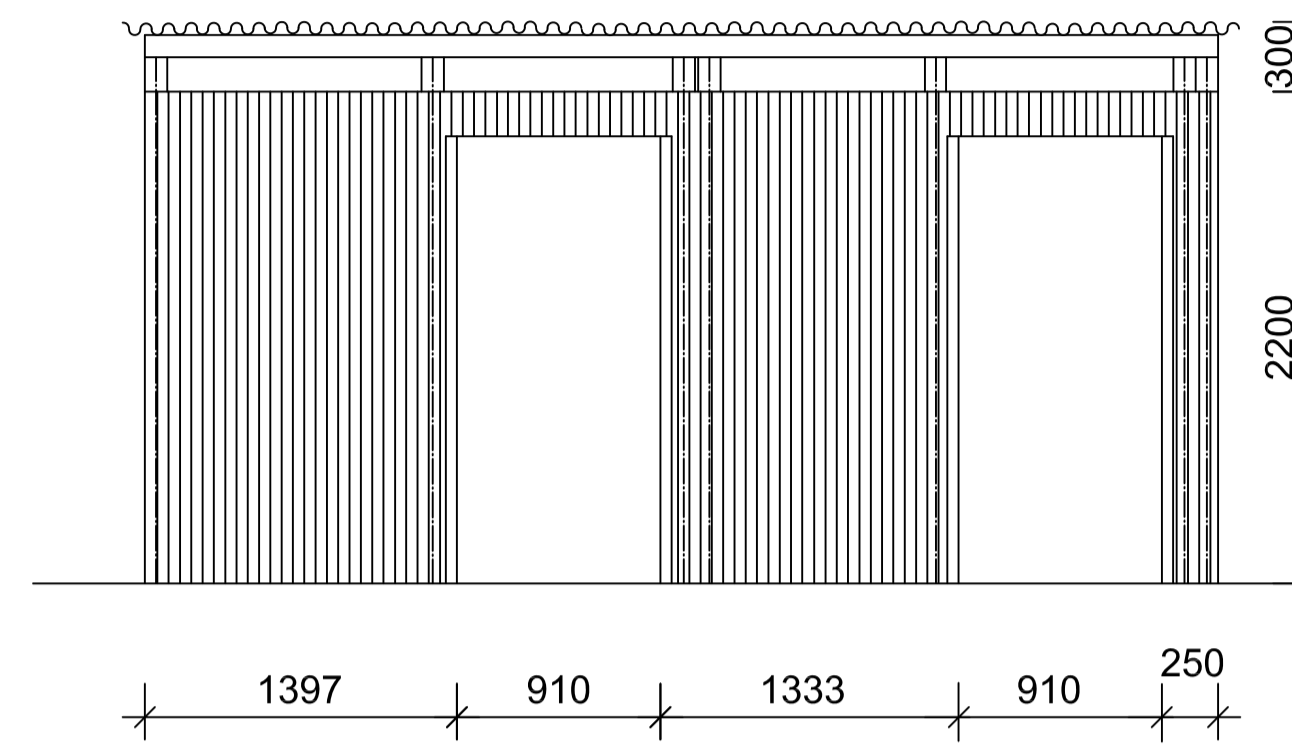

corner stone,
natural stone 150x400

cobblestone area:
- cobble stones 100 mm,
side sloped approx. 2%
- crashed stone 50 mm
- red ash 50-120 mm,
exact dim. is to clarify on site
selected material
compacted soil

SECTION

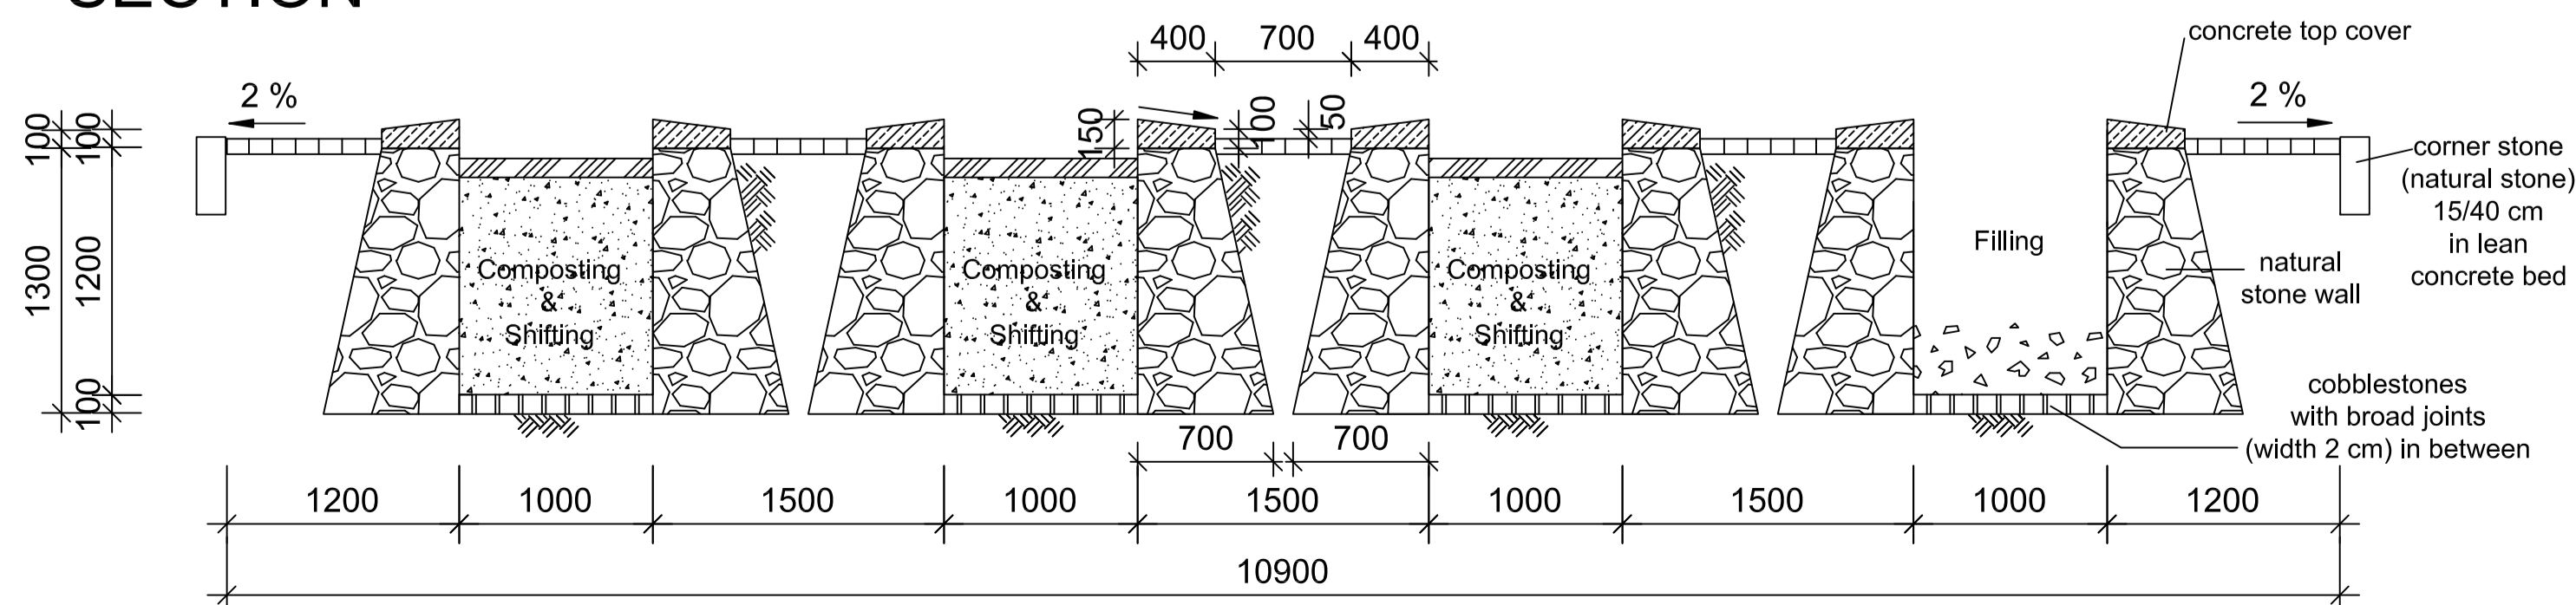

All dimensions in mm

Legend

- Reinforced Concrete
- Concrete
- Filling material (sand)
- Compost
- Sealed surface (cobblestone)
- Corrugated iron sheets

A	Tender	01.05.08	
NO.	REVISION	DATE	SIGN

UCBP AD-SN-DT-T1-0-EP-007-A

PROJECT IMPLEMENTING AGENCY



DESIGNED BY:

GTZ International Services
University Capacity Building Program (UCBP)
International Building TK II, Bole Road, PO Box 28127, Code 1000,
Addis Ababa, Ethiopia
T +251 11 662 2260
F +251 11 662 4114
E ucubp@ucubp-ethiopia.com

IN ASSOCIATION WITH:

Engelsgrube 81
D-23552 Lübeck
(+49)0451-70200-51
info@otterwasser.de
OtterWasser
GmbH

MH ENGINEERING P.L.C.
CONSULTING ENGINEERS AND ARCHITECTS
PO Box 1553, Addis Ababa, Ethiopia
T 633080
F 627768
E masselehaile@ethionet.et

CLIENT: MINISTRY OF EDUCATION

PROJECT: UCBP University Capacity Building Programme

URINE DIVERTING DRY TOILET (UDDT)

LOCATION: ADAMA

EARTHQUAKE ZONE: ZONE 4

CLIMATE: Hot & Dry

DRAWING TITLE: COMPOST SITE

Date of Issue:	Drawn by:	Scale:	Date of Revision:	Category:
01.05.2008	M.O.	1 : 50		SN
Drawing Number:				Index:
AD-SN-DT-T1-0-EP-007-A				A